



CITY OF **CAÑON CITY**

Park Identification Signage Bid Document - Final

MARCH 14, 2019

 tangram

BID REQUIREMENTS

SIGN	DESCRIPTION	QUANTITY
C.2-01	Park Identification (Using Corten) - Single Sided	1
C.2-02	Park Identification (Using Corten) - Double Sided	1

BID ALTERNATIVE

SIGN	DESCRIPTION	QUANTITY
C.2-01	Park Identification (Using Aluminum with Faux Corten Finish) - Single Sided	1
C.2-02	Park Identification (Using Aluminum with Faux Corten Finish) - Double Sided	1



GRAPHIC STANDARDS

A B C D E F G H I J K L M N O P Q R S T U V W X Y Z
a b c d e f g h i j k l m n o p q r s t u v w x y z
1 2 3 4 5 6 7 8 9 0 & ?

SENTINEL BOLD – IDENTIFICATION SIGNAGE

COLORS



Matthews Paint (MP) Sunset Silver Metallic MP58669, satin finish




Corten Steel

- These drawings are intended to illustrate design intent only and are not for construction. All final engineering and conditions of the project are the responsibility of the fabricator. Shop drawings by the fabricator must be submitted for approval, prior to proceeding with fabrication.
- The quality of fit and finish on the final product must meet or exceed the requirements of these design intent documents. Any variations to design, materials, or fabrication methods must be approved by the Owner.
- Colors shown are for reference only and are subject to the limitations of the printing process. Refer to referenced color systems contained within these drawings for actual specifications.
- Scaled examples shown are for reference only, and do not necessarily reflect actual site conditions. Detailed site surveys are required prior to fabrication and installation.
- Messages shown in these drawings are for general reference only. Refer to message schedules for actual required messages.




DESIGN INTENT

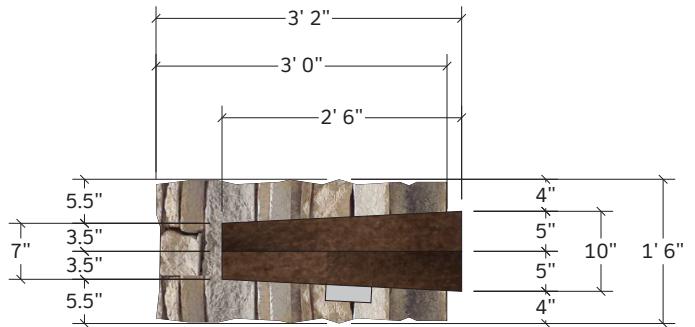

1 | Top Elevation

SCALE: 1/2"= 1'

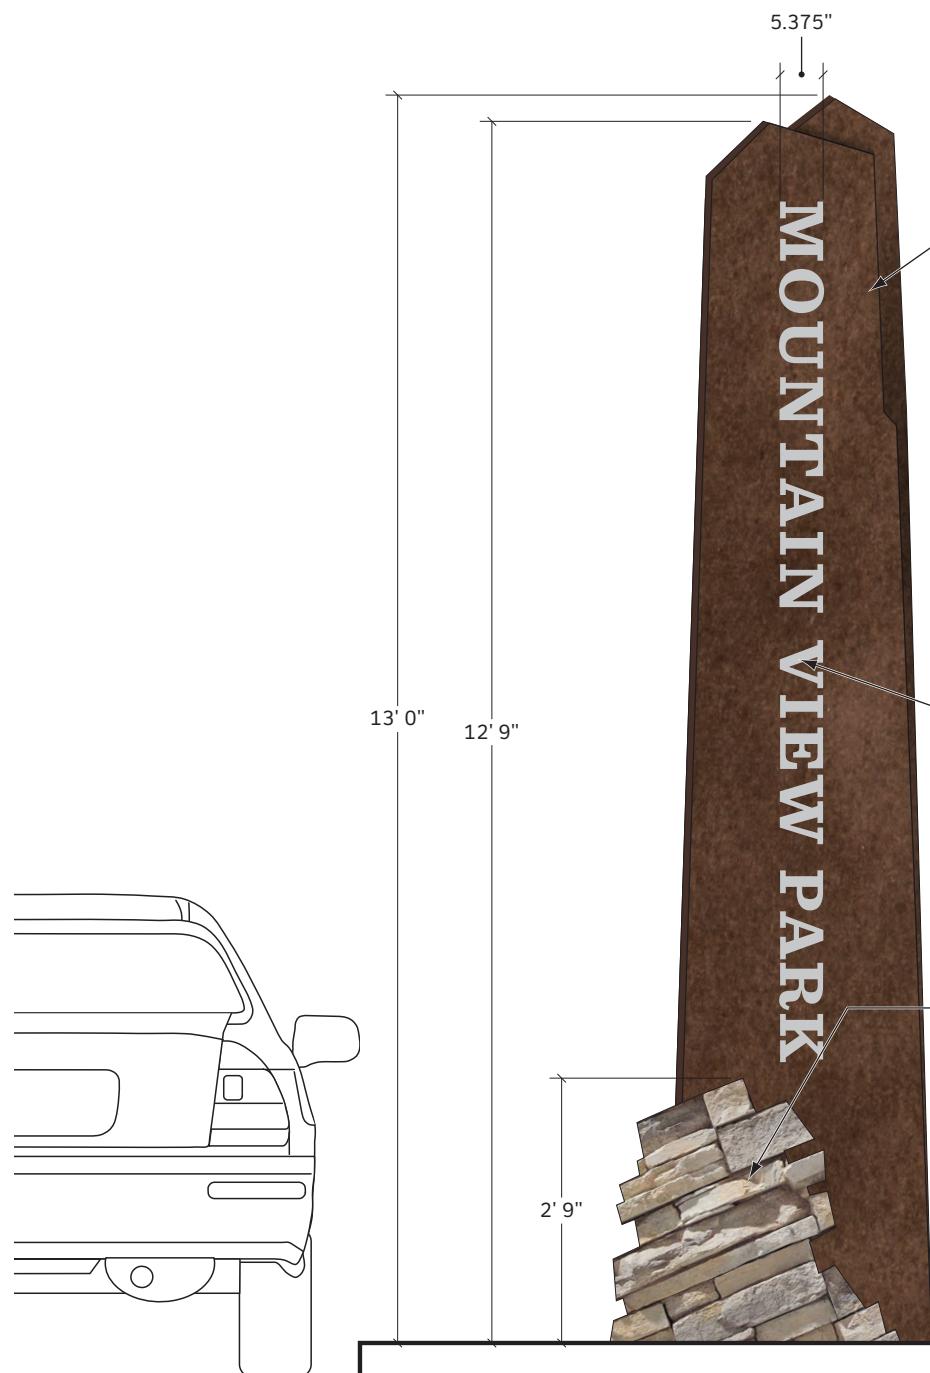

2 | Front Elevation

SCALE: 1/2"= 1'

Structure
Fabricated aluminum tube frame with 1/8" Corten outer skin mechanically fastened to sign frame. Internal structural support posts with match plate connection to footer below grade.

BID ALTERNATIVE:
Use 1/8" Aluminum Outer Skin with Faux Corten Finish on structure.

Letterforms
2" thick acrylic water-jet cut letterforms mounted flush to structure with threaded blind studs and nuts. Letterforms are to be painted Sunset Silver Metallic MP58669, satin finish.

Stone
Angled, stacked ashlar Siloam (buff) sandstone. Stone to be locally sourced. (Stone should not be red or similar to flagstaff sandstone.)

3 | Side Elevation

SCALE: 1/2"= 1'



4 | Back Elevation

SCALE: 1/2"= 1'

TANGRAM DESIGN,LLC | 820 SANTA FE DRIVE DENVER, COLORADO 80204 | (303) 777-8878

City of Cañon City

CLIENT

Park Identification Sign

PROJECT

14 March 2019

DOCUMENT ISSUE


C.2-01 Park Identification

SHEET TITLE

6


SHEET NUMBER

- These drawings are intended to illustrate design intent only and are not for construction. All final engineering and conditions of the project are the responsibility of the fabricator. Shop drawings by the fabricator must be submitted for approval, prior to proceeding with fabrication.
- The quality of fit and finish on the final product must meet or exceed the requirements of these design intent documents. Any variations to design, materials, or fabrication methods must be approved by the Owner.
- Colors shown are for reference only and are subject to the limitations of the printing process. Refer to referenced color systems contained within these drawings for actual specifications.
- Scaled examples shown are for reference only, and do not necessarily reflect actual site conditions. Detailed site surveys are required prior to fabrication and installation.
- Messages shown in these drawings are for general reference only. Refer to message schedules for actual required messages.

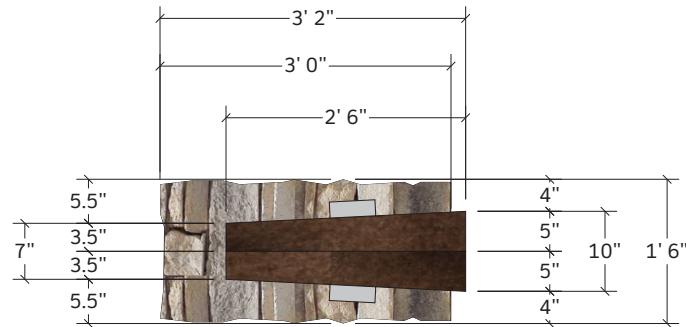

1 | Top Elevation

SCALE: 1/2"= 1'

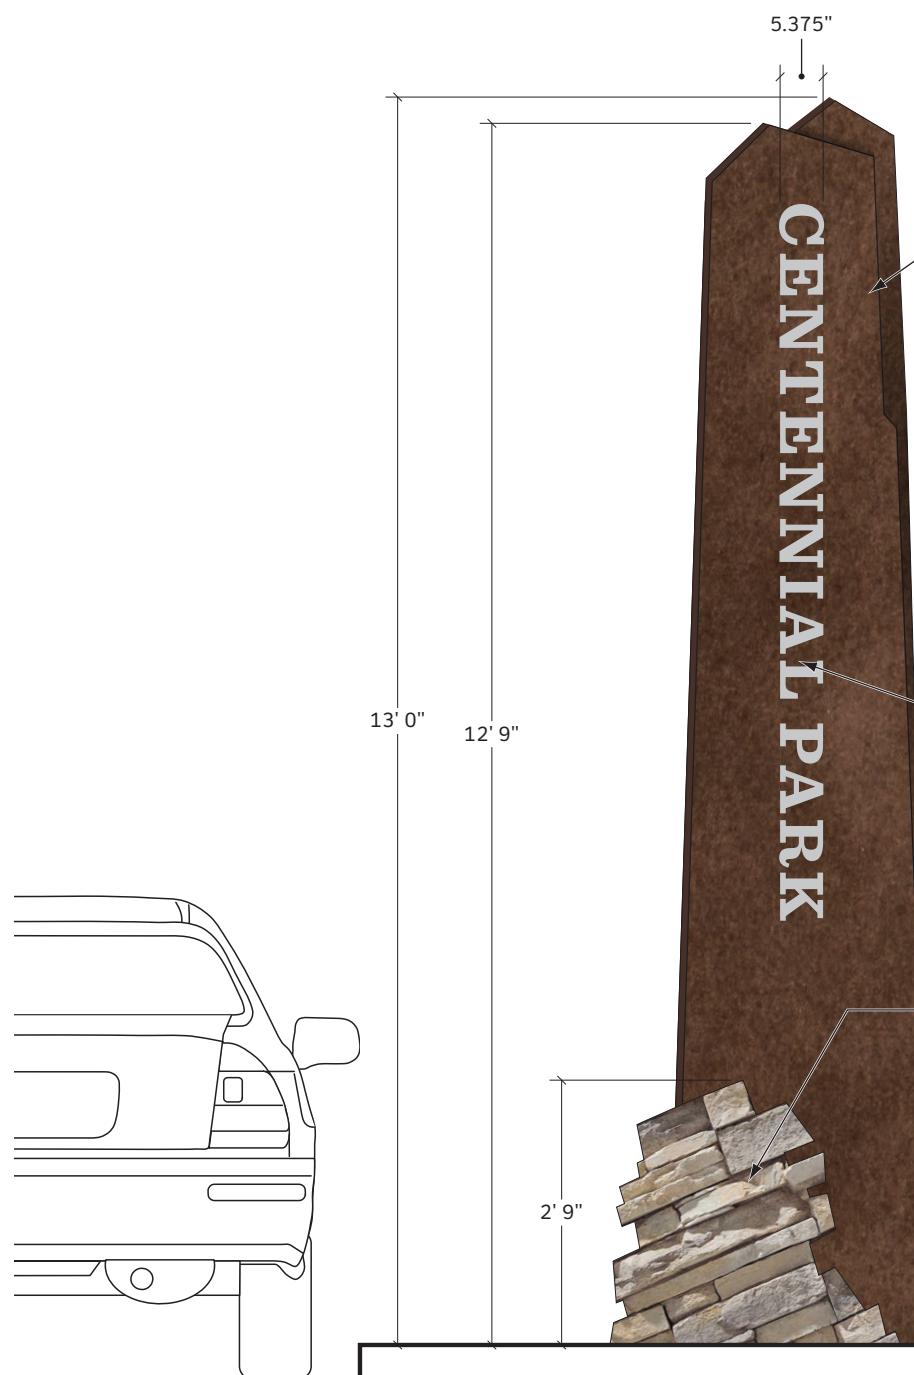

2 | Front Elevation


SCALE: 1/2"= 1'

Structure
Fabricated aluminum tube frame with 1/8" Corten outer skin mechanically fastened to sign frame. Internal structural support posts with match plate connection to footer below grade.

BID ALTERNATIVE:
Use 1/8" Aluminum Outer Skin with Faux Corten Finish on structure.

Letterforms
2" thick acrylic water-jet cut letterforms mounted flush to structure with threaded blind studs and nuts. Letterforms are to be painted Sunset Silver Metallic MP58669, satin finish.

Stone
Angled, stacked ashlar Siloam (buff) sandstone. Stone to be locally sourced. (Stone should not be red or similar to flagstaff sandstone.)

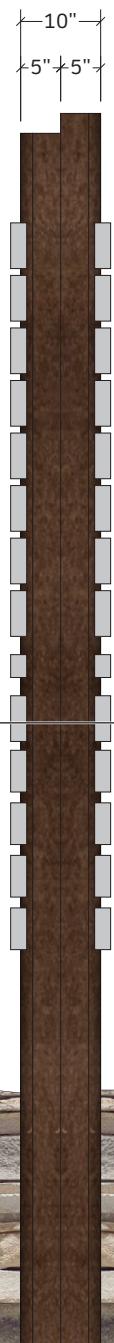

3 | Side Elevation

SCALE: 1/2"= 1'



4 | Back Elevation

SCALE: 1/2"= 1'

TANGRAM DESIGN,LLC | 820 SANTA FE DRIVE DENVER, COLORADO 80204 | (303) 777-8878

City of Cañon City

CLIENT

Park Identification Sign

PROJECT

14 March 2019

DOCUMENT ISSUE


C.2-02 Park Identification

SHEET TITLE

7

SHEET NUMBER

- These drawings are intended to illustrate design intent only and are not for construction. All final engineering and conditions of the project are the responsibility of the fabricator. Shop drawings by the fabricator must be submitted for approval, prior to proceeding with fabrication.
- The quality of fit and finish on the final product must meet or exceed the requirements of these design intent documents. Any variations to design, materials, or fabrication methods must be approved by the Owner.
- Colors shown are for reference only and are subject to the limitations of the printing process. Refer to referenced color systems contained within these drawings for actual specifications.
- Scaled examples shown are for reference only, and do not necessarily reflect actual site conditions. Detailed site surveys are required prior to fabrication and installation.
- Messages shown in these drawings are for general reference only. Refer to message schedules for actual required messages.

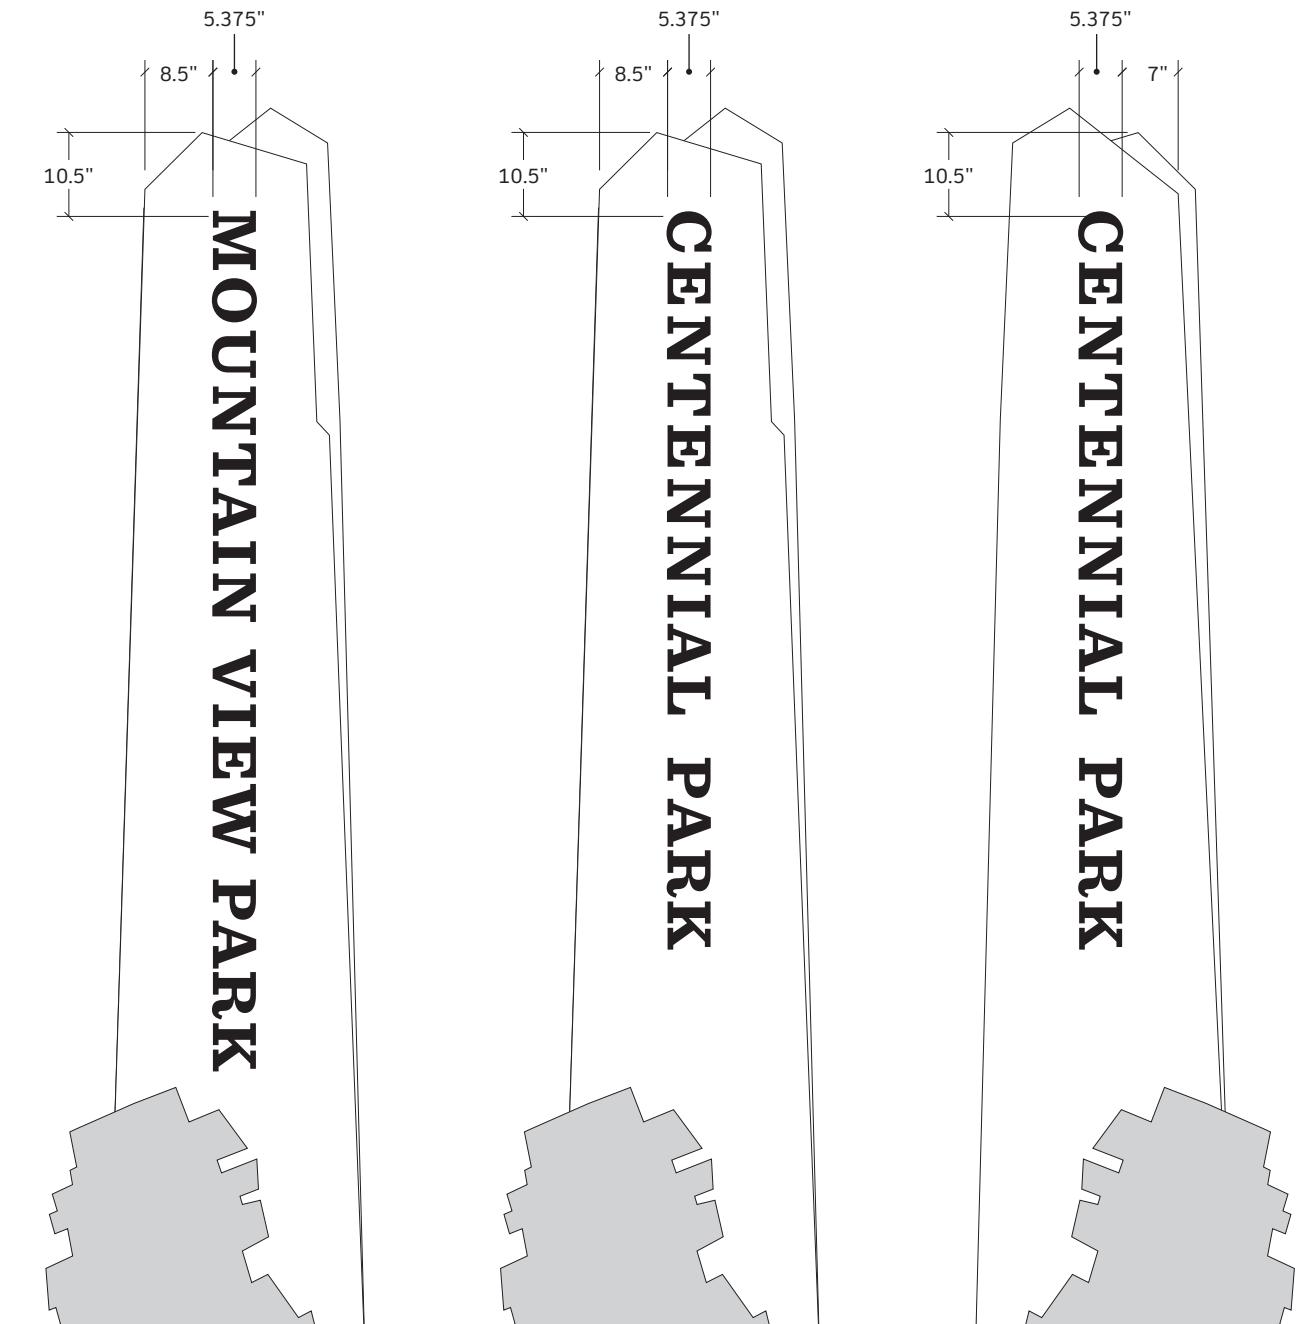

1 | C.2-01 Type Details
SCALE: 1/2"= 1'

2 | C.2-02 Side A Type Details
SCALE: 1/2"= 1'

3 | C.2-02 Side B Type Details
SCALE: 1/2"= 1'



4 | C.2-01 Location Details
SCALE: NTS

Location is not final. Final location is to be approved by the City of Cañon City to meet Vision Triangle and other City regulations. Image provided for illustrative purposes only.




5 | C.2-02 Location Details
SCALE: NTS

Location is not final. Final location is to be approved by the City of Cañon City to meet Vision Triangle and other City regulations. Image provided for illustrative purposes only.

City of Cañon City
CLIENT
Park Identification Sign
PROJECT
14 March 2019
DOCUMENT ISSUE
C.2 Park Identification
SHEET TITLE
8
SHEET NUMBER

- These drawings are intended to illustrate design intent only and are not for construction. All final engineering and conditions of the project are the responsibility of the fabricator. Shop drawings by the fabricator must be submitted for approval, prior to proceeding with fabrication.
- The quality of fit and finish on the final product must meet or exceed the requirements of these design intent documents. Any variations to design, materials, or fabrication methods must be approved by the Owner.
- Colors shown are for reference only and are subject to the limitations of the printing process. Refer to referenced color systems contained within these drawings for actual specifications.
- Scaled examples shown are for reference only, and do not necessarily reflect actual site conditions. Detailed site surveys are required prior to fabrication and installation.
- Messages shown in these drawings are for general reference only. Refer to message schedules for actual required messages.

TANGRAM DESIGN,LLC 820 SANTA FE DRIVE DENVER, COLORADO 80204 (303) 777-8878

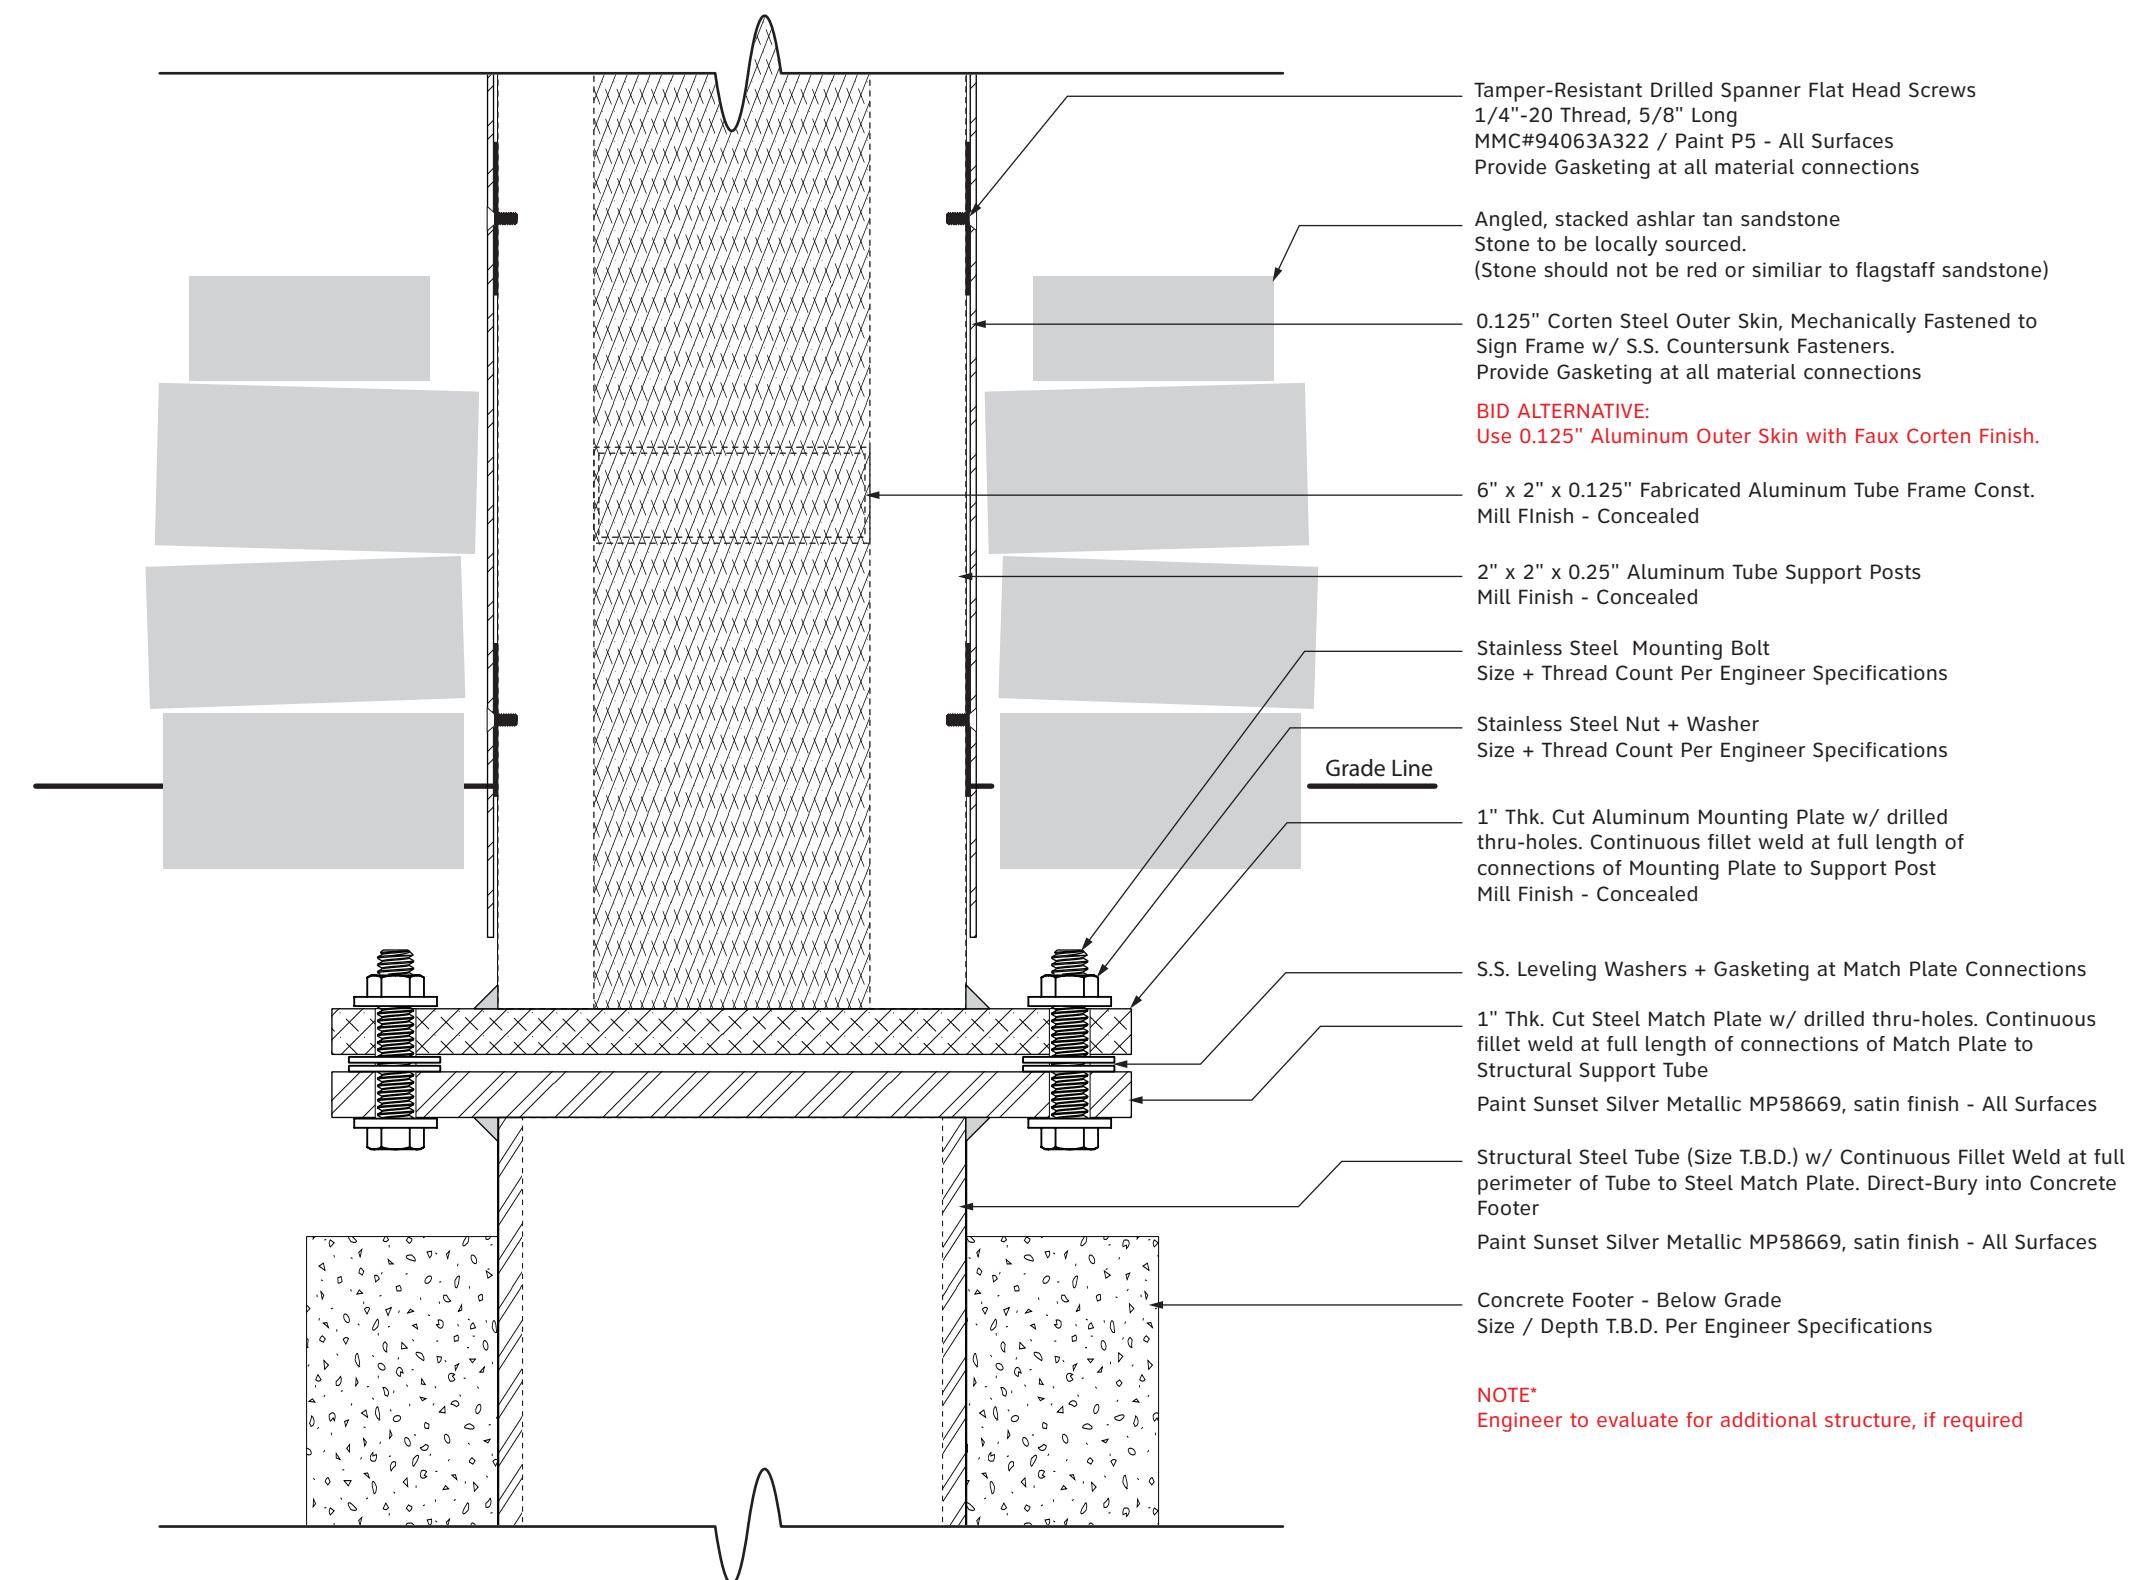

1 | Construction Detail - Typical - Base / Footer Connection

SCALE: 3"= 1'



TANGRAM DESIGN,LLC 820 SANTA FE DRIVE DENVER, COLORADO 80204 (303) 777-8878	City of Cañon City
CLIENT	
PARK IDENTIFICATION SIGN	
PROJECT	
14 March 2019	
DOCUMENT ISSUE	
C.2 Park Identification Section Drawing.	
SHEET TITLE	
9	
SHEET NUMBER	



SIGN LOCATION PLAN & MESSAGE SCHEDULE



Signage Location Plan: Mountain View Park

■ - C.2 Park Identification

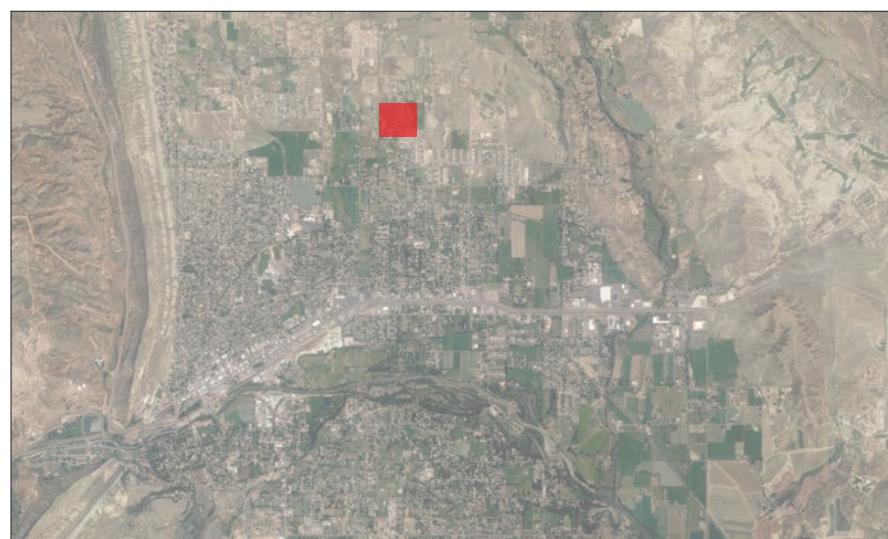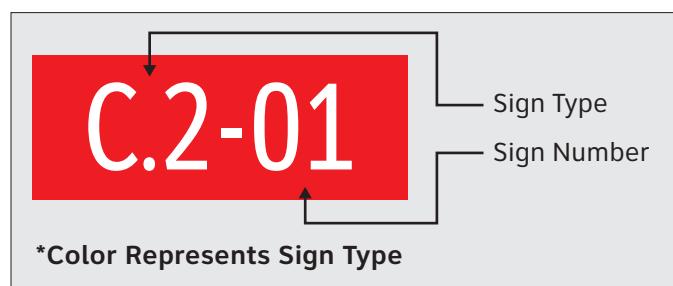

Signage Location Plan: Centennial Park

 - C.2 Park Identification

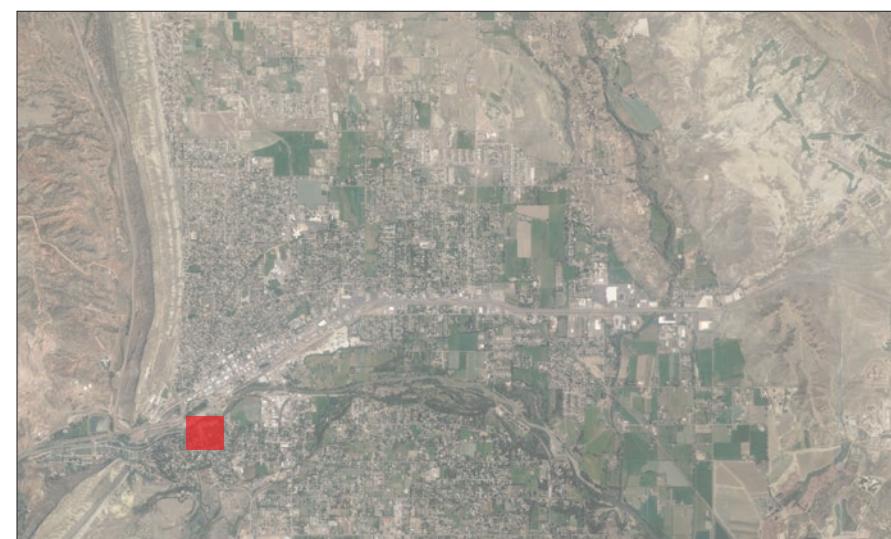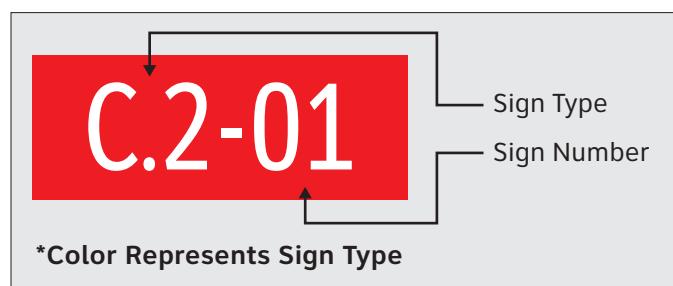

SIGN TYPE SIGN #	DESCRIPTION	MESSAGE SIDE A		LOCATION	NOTES
C.2-01	Park Identification			Page 11	Location not final. Final location to be approved by the City of Cañon City to meet Vision Triangle and other City regulations.
C.2-02	Park Identification	SIDE A 	SIDE B 	Page 12	Location not final. Final location to be approved by the City of Cañon City to meet Vision Triangle and other City regulations.