

# CITY OF CAÑON CITY

Type 4: CDOT Political Boundary/Identification Signage (Gateway Monument)

JULY 9, 2019 | FINAL

**BID REQUIREMENTS**

SIGN TYPE	DESCRIPTION	QUANTITY
A.1	Gateway Monument (Corten with Solar Power)	1
A.2	Gateway Monument (Corten with Solar Power)	1

**BID ALTERNATIVE 1**

SIGN	DESCRIPTION	QUANTITY
A.1	Gateway Monument (Aluminum with Faux Corten Finish and Solar Power)	1
A.2	Gateway Monument (Aluminum with Faux Corten Finish and Solar Power)	1

**BID ALTERNATIVE 2**

SIGN	DESCRIPTION	QUANTITY
A.1	Gateway Monument (Corten with supplied Line Voltage/Power)	1
A.2	Gateway Monument (Corten with supplied Line Voltage/Power)	1

**BID ALTERNATIVE 3**

SIGN	DESCRIPTION	QUANTITY
A.1	Gateway Monument (Aluminum with Faux Corten Finish and supplied Line Voltage/Power)	1
A.2	Gateway Monument (Aluminum with Faux Corten Finish and supplied Line Voltage/Power)	1

**DEPARTMENT OF TRANSPORTATION SIGNS**

Sign types A.1 & A.2 are proposed to be located within the Colorado Department of Transportation's (CDOT) jurisdiction. The location of the signs must also be approved by CDOT personnel, and CDOT permits will be required in order to install any signs within their jurisdiction.



**GRAPHIC STANDARDS - 1**

# ABCDEFGHIJKLMNOPQRSTUVWXYZ

# abcdefghijklmnopqrstuvwxyz

# 1234567890&?

## SENTINEL BOLD – IDENTIFICATION SIGNAGE

## COLORS




P2: Matthews Paint (MP) Sunset Silver Metalic MP58669, satin finish




P3: Matthews Paint (MP) Tonal Blue MP10359, satin finish



P4: Matthews Paint (MP) Black Stallion MP33653, satin finish

 

V2: 3M Diffuser Film #3635-70 60% Diffuser

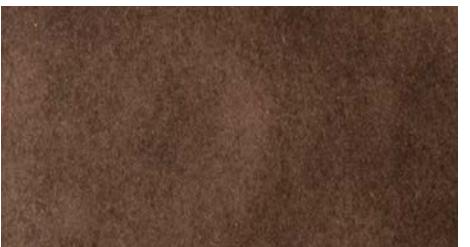

Corten Steel  
BID ALT: Aluminum with Faux Corten Finish

• These drawings are intended to illustrate design intent only and are not for construction. All final engineering and conditions of the project are the responsibility of the fabricator. Shop drawings by the fabricator must be submitted for approval, prior to proceeding with fabrication.

• The quality of fit and finish on the final product must meet or exceed the requirements of these design intent documents. Any variations to design, materials, or fabrication methods must be approved by the Owner.

• Colors shown are for reference only and are subject to the limitations of the printing process. Refer to referenced color systems contained within these drawings for actual specifications.

• Scaled examples shown are for reference only, and do not necessarily reflect actual site conditions. Detailed site surveys are required prior to fabrication and installation.

• Messages shown in these drawings are for general reference only. Refer to message schedules for actual required messages.

## Matthews Paint

■ P2: MP58669 Sunset Silver Met., satin  
■ P3: MP10359 Tonal Blue  
■ P4: MP33653 Black Stallion, satin

■ V1: 3M#3630-147 Light European Blue  
■ V2: 3M#3635-70 60% Diffuser

■ V1: 3M#3630-147 Light European Blue  
■ V2: 3M#3635-70 60% Diffuser

City of Cañon City

## CLIENT

Type 4: CDOT Political Boundary/Identification Signage (Gateway Monument)

## PROJECT

9 July 2019

## DOCUMENT ISSUE

## Colors and Graphic Elements

### SHEET TITLE

1.01

### SHEET NUMBER


TANGRAM DESIGN,LLC | 878 SANTA FE DRIVE, UNIT 1, DENVER, COLORADO 80204 | (303) 777-8878

TANGRAM DESIGN,LLC | 878 SANTA FE DRIVE, UNIT 1, DENVER, COLORADO 80204 | (303) 777-8878



**DESIGN DRAWINGS - 2**




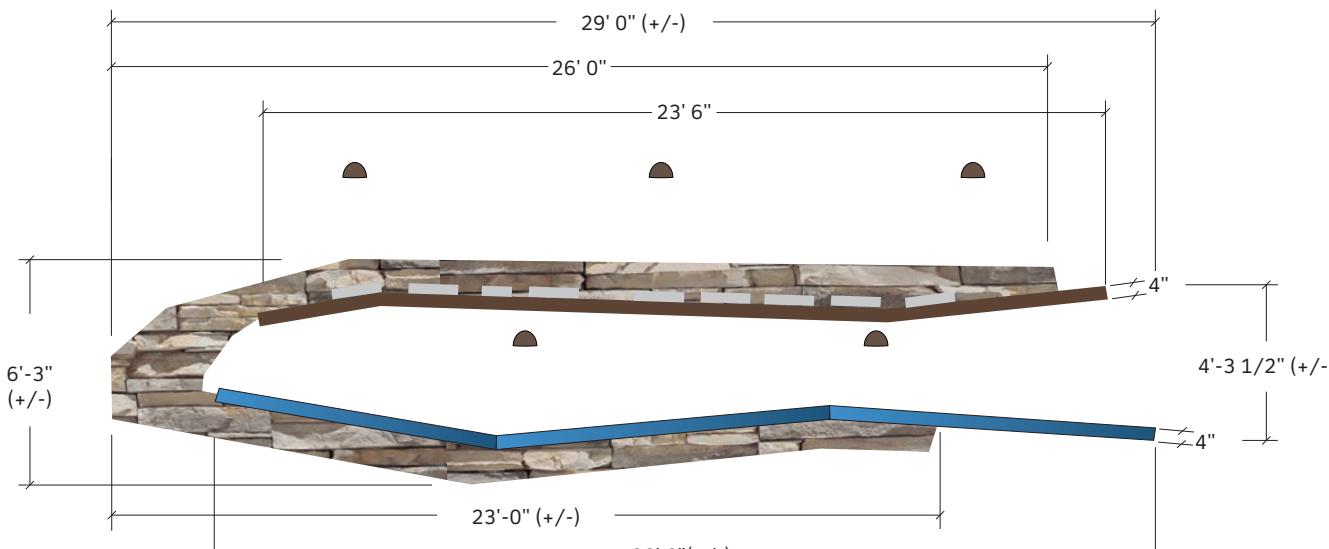

1 Top Elevation


SCALE: 3/16"= 1'

- These drawings are intended to illustrate design intent only and are not for construction. All final engineering and conditions of the project are the responsibility of the fabricator. Shop drawings by the fabricator must be submitted for approval, prior to proceeding with fabrication.
- The quality of fit and finish on the final product must meet or exceed the requirements of these design intent documents. Any variations to design, materials, or fabrication methods must be approved by the Owner.
- Colors shown are for reference only and are subject to the limitations of the printing process. Refer to referenced color systems contained within these drawings for actual specifications.
- Scaled examples shown are for reference only, and do not necessarily reflect actual site conditions. Detailed site surveys are required prior to fabrication and installation.
- Messages shown in these drawings are for general reference only. Refer to message schedules for actual required messages.

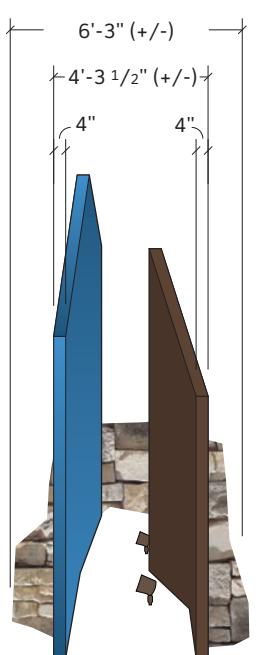

2 Side Elevation

SCALE: 3/16"= 1'

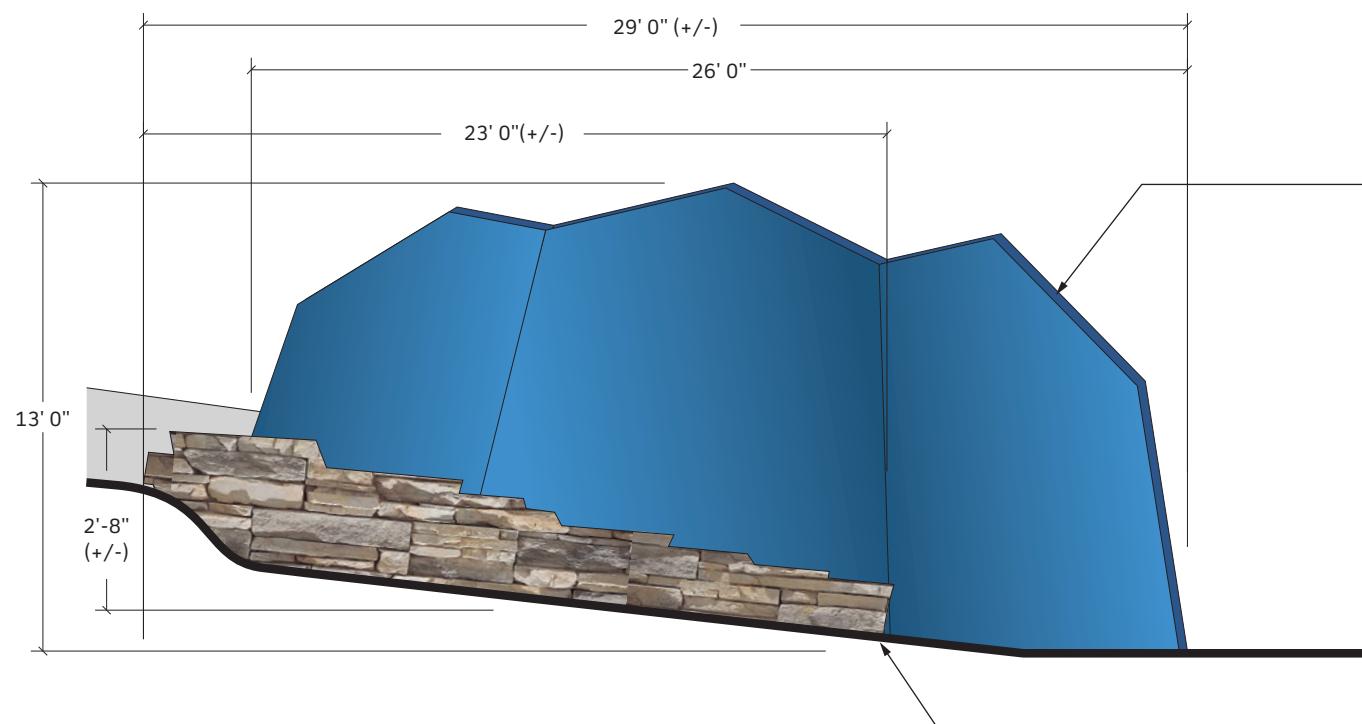

3 Front Elevation - A.1

SCALE: 3/16"= 1'

Gateway - Background Panel  
4" Deep Fabricated Aluminum Tube Frame Const.  
w/ 0.125" Aluminum Outer Skin, bonded to Sign Frame.  
Internal Structural Support posts w/ Match Plate  
connection to Footer, Below Grade  
Paint P3 - All Surfaces

Angled, stacked ashlar Siloam (buff) sandstone  
Stone to be locally sourced.  
(Stone should not be red or similar to flagstaff  
sandstone)  
Stonework setting will be approved on-site with  
contractor at the time of installation.

Matthews Paint

- P2: MP58669 Sunset Silver Met., satin
- P3: MP10359 Tonal Blue
- P4: MP33653 Black Stallion, satin
- V1: 3M#3630-147 Light European Blue
- V2: 3M#3635-70 60% Diffuser

City of Cañon City

CLIENT

Type 4: CDOT Political  
Boundary/Identification Signage  
(Gateway Monument)

PROJECT

9 July 2019

DOCUMENT ISSUE

A.1 Gateway Monument

SHEET TITLE

2.02

SHEET NUMBER



1 | Day Time Render

SCALE: NTS



2 | Night Time Render

SCALE: NTS

**NOTE**

Night rendering is for representation only. Final lighting settings will be approved on-site after installation.

- These drawings are intended to illustrate design intent only and are not for construction. All final engineering and conditions of the project are the responsibility of the fabricator. Shop drawings by the fabricator must be submitted for approval, prior to proceeding with fabrication.

- The quality of fit and finish on the final product must meet or exceed the requirements of these design intent documents. Any variations to design, materials, or fabrication methods must be approved by the Owner.

- Colors shown are for reference only and are subject to the limitations of the printing process. Refer to referenced color systems contained within these drawings for actual specifications.

- Scaled examples shown are for reference only, and do not necessarily reflect actual site conditions. Detailed site surveys are required prior to fabrication and installation.

- Messages shown in these drawings are for general reference only. Refer to message schedules for actual required messages.

**Matthews Paint**

■ P2: MP58669 Sunset Silver Met., satin  
■ P3: MP10359 Tonal Blue  
■ P4: MP33653 Black Stallion, satin

■ V1: 3M#3630-147 Light European Blue  
■ V2: 3M#3635-70 60% Diffuser

TANGRAM DESIGN,LLC | 878 SANTA FE DRIVE, UNIT 1, DENVER, COLORADO 80204 | (303) 777-8878

City of Cañon City

CLIENT

Type 4: CDOT Political  
Boundary/Identification Signage  
(Gateway Monument)

PROJECT

9 July 2019

DOCUMENT ISSUE


A.1 - Day/Night Model Rendering

SHEET TITLE

2.03

SHEET NUMBER

TANGRAM DESIGN,LLC | 878 SANTA FE DRIVE, UNIT 1, DENVER, COLORADO 80204 | (303) 777-8878

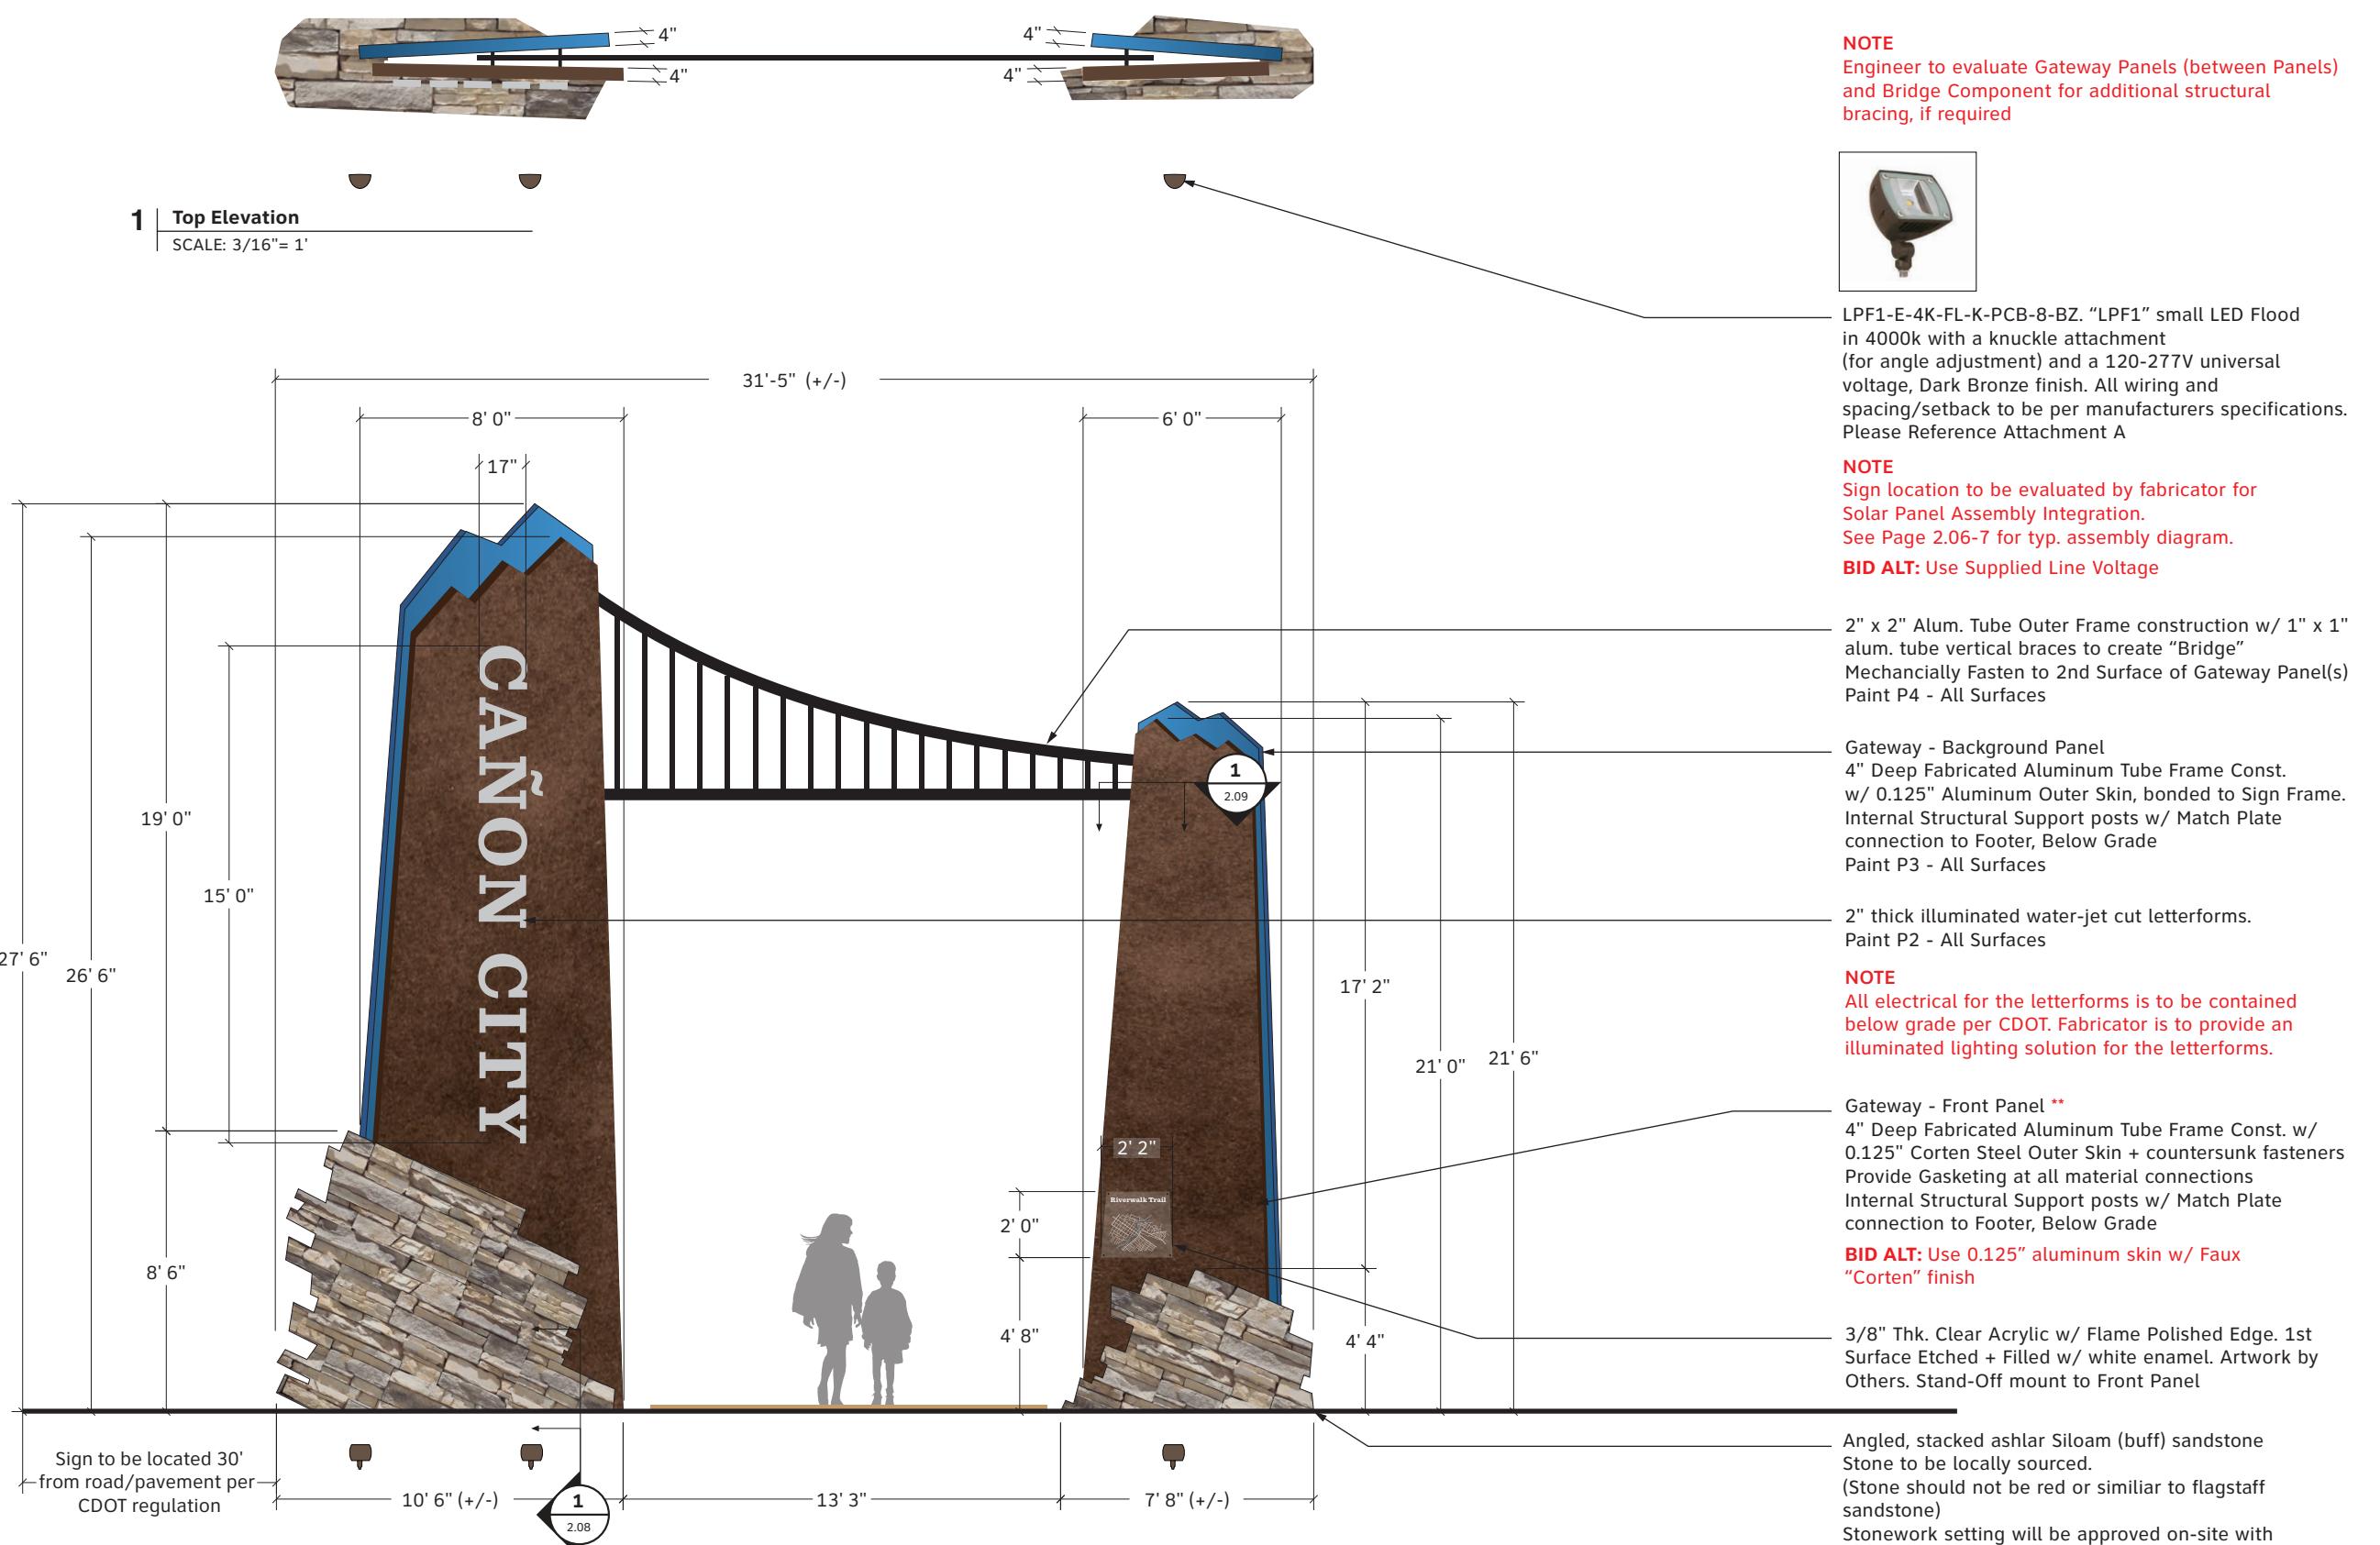

- These drawings are intended to illustrate design intent only and are not for construction. All final engineering and conditions of the project are the responsibility of the fabricator. Shop drawings by the fabricator must be submitted for approval, prior to proceeding with fabrication.
- The quality of fit and finish on the final product must meet or exceed the requirements of these design intent documents. Any variations to design, materials, or fabrication methods must be approved by the Owner.
- Colors shown are for reference only and are subject to the limitations of the printing process. Refer to referenced color systems contained within these drawings for actual specifications.
- Scaled examples shown are for reference only, and do not necessarily reflect actual site conditions. Detailed site surveys are required prior to fabrication and installation.
- Messages shown in these drawings are for general reference only. Refer to message schedules for actual required messages.

**Matthews Paint**

■ P2: MP58669 Sunset Silver Met., satin
■ P3: MP10359 Tonal Blue
■ P4: MP33653 Black Stallion, satin
■ V1: 3M#3630-147 Light European Blue
■ V2: 3M#3635-70 60% Diffuser

TANGRAM DESIGN,LLC | 878 SANTA FE DRIVE, UNIT 1, DENVER, COLORADO 80204 | (303) 777-8878

City of Cañon City

CLIENT

Type 4: CDOT Political Boundary/Identification Signage (Gateway Monument)

PROJECT

9 July 2019

DOCUMENT ISSUE

A.2 Gateway Monument

SHEET TITLE

2.04

SHEET NUMBER




**1 Top Elevation**

SCALE: 3/16"= 1'



**3 Acrylic Map Details**

SCALE: 3/4"= 1'

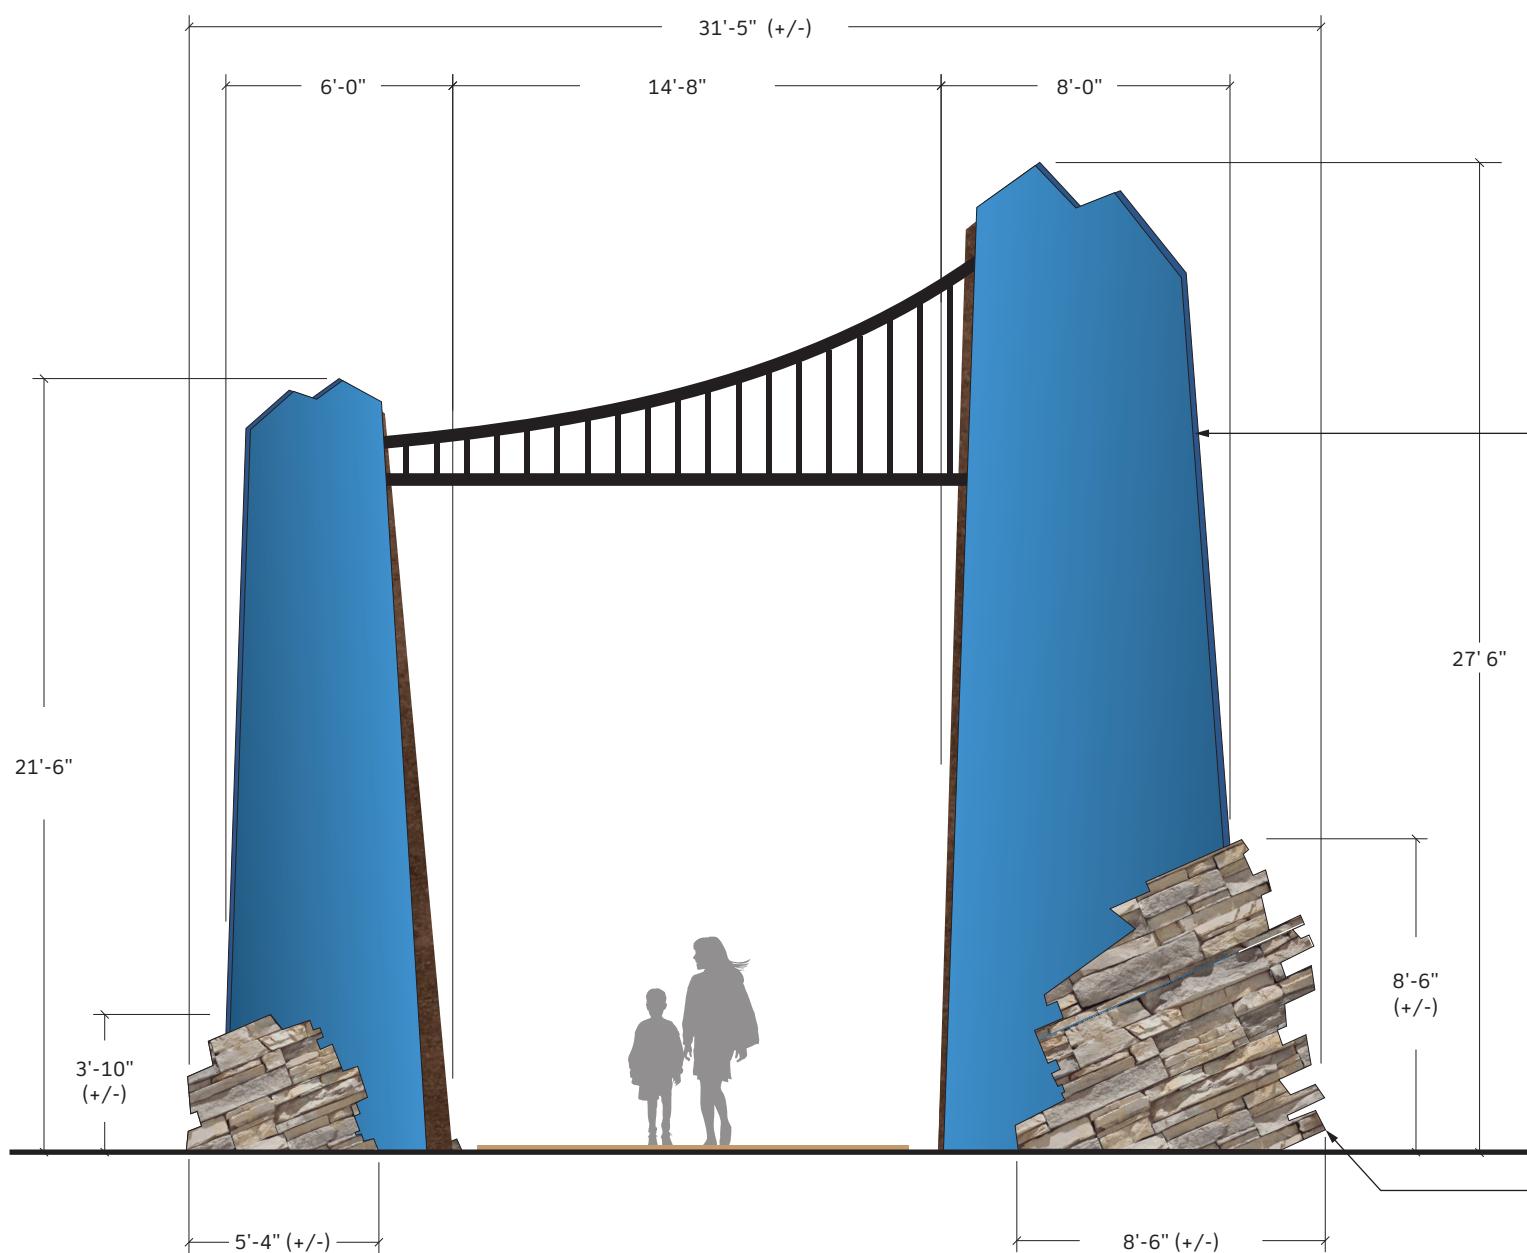

**2 Front Elevation - A.2**

SCALE: 3/16"= 1'

Gateway - Background Panel  
4" Deep Fabricated Aluminum Tube Frame Const.  
w/ 0.125" Aluminum Outer Skin, bonded to Sign Frame.  
Internal Structural Support posts w/ Match Plate  
connection to Footer, Below Grade  
Paint P3 - All Surfaces

Angled, stacked ashlar Siloam (buff) sandstone  
Stone to be locally sourced.  
(Stone should not be red or similar to flagstaff  
sandstone)  
Stonework setting will be approved on-site with  
contractor at the time of installation.

- These drawings are intended to illustrate design intent only and are not for construction. All final engineering and conditions of the project are the responsibility of the fabricator. Shop drawings by the fabricator must be submitted for approval, prior to proceeding with fabrication.
- The quality of fit and finish on the final product must meet or exceed the requirements of these design intent documents. Any variations to design, materials, or fabrication methods must be approved by the Owner.
- Colors shown are for reference only and are subject to the limitations of the printing process. Refer to referenced color systems contained within these drawings for actual specifications.
- Scaled examples shown are for reference only, and do not necessarily reflect actual site conditions. Detailed site surveys are required prior to fabrication and installation.
- Messages shown in these drawings are for general reference only. Refer to message schedules for actual required messages.

- These drawings are intended to illustrate design intent only and are not for construction. All final engineering and conditions of the project are the responsibility of the fabricator. Shop drawings by the fabricator must be submitted for approval, prior to proceeding with fabrication.
- The quality of fit and finish on the final product must meet or exceed the requirements of these design intent documents. Any variations to design, materials, or fabrication methods must be approved by the Owner.
- Colors shown are for reference only and are subject to the limitations of the printing process. Refer to referenced color systems contained within these drawings for actual specifications.
- Scaled examples shown are for reference only, and do not necessarily reflect actual site conditions. Detailed site surveys are required prior to fabrication and installation.
- Messages shown in these drawings are for general reference only. Refer to message schedules for actual required messages.


**Matthews Paint**

P2: MP58669 Sunset Silver Met., satin  
 P3: MP10359 Tonal Blue  
 P4: MP33653 Black Stallion, satin


V1: 3M#3630-147 Light European Blue  
 V2: 3M#3635-70 60% Diffuser


**1 A.1 Solar Assembly Diagram**

SCALE: 3/8"= 1'

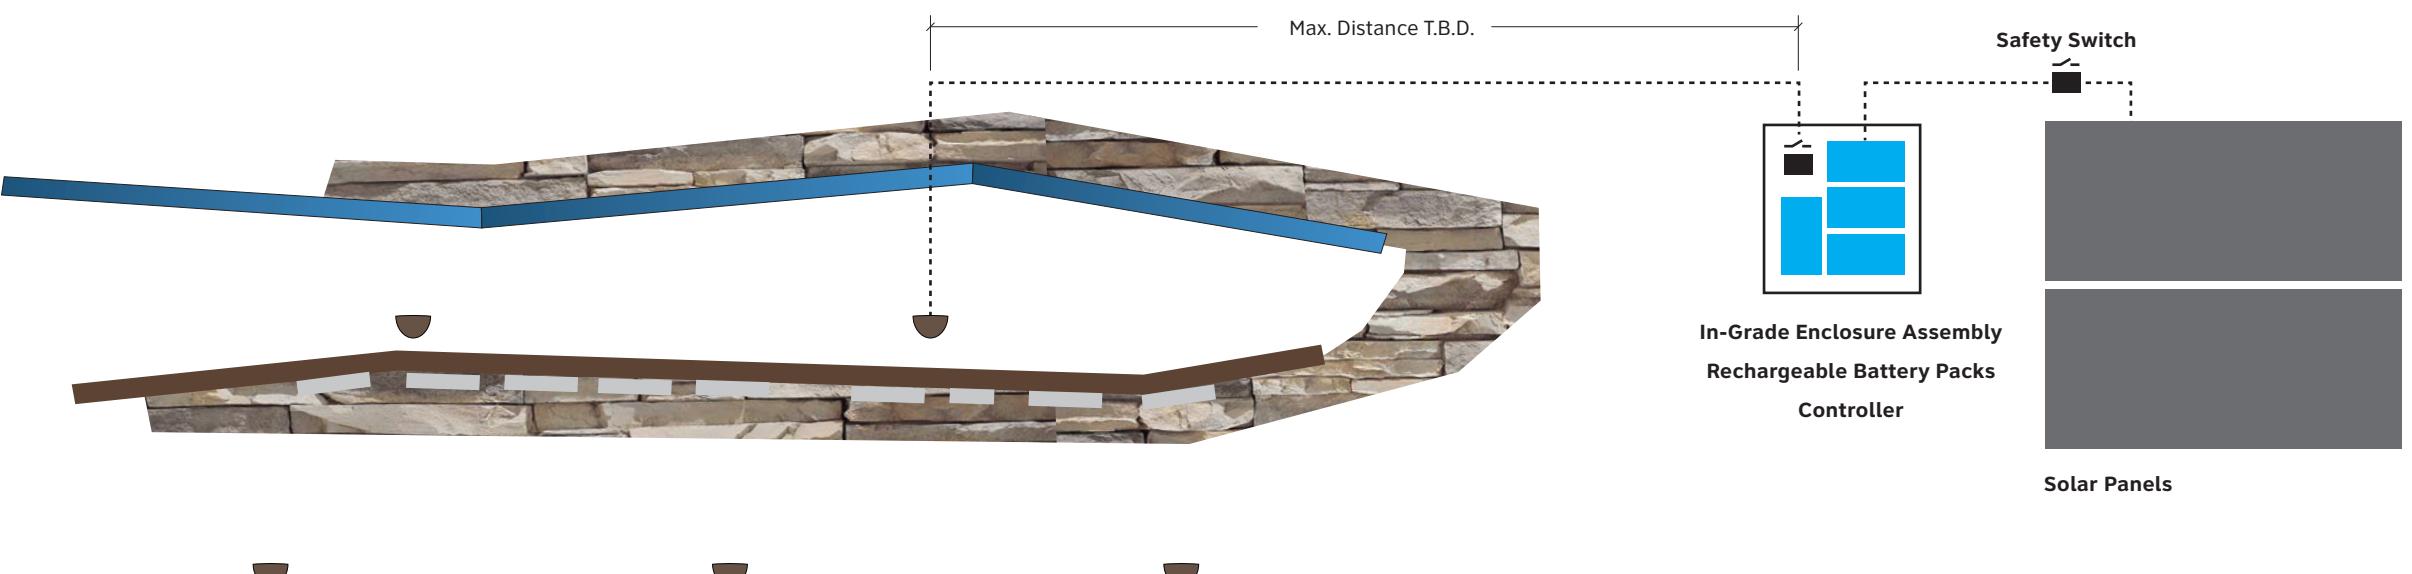
**2 A.2 Solar Assembly Diagram**

SCALE: 3/8"= 1'

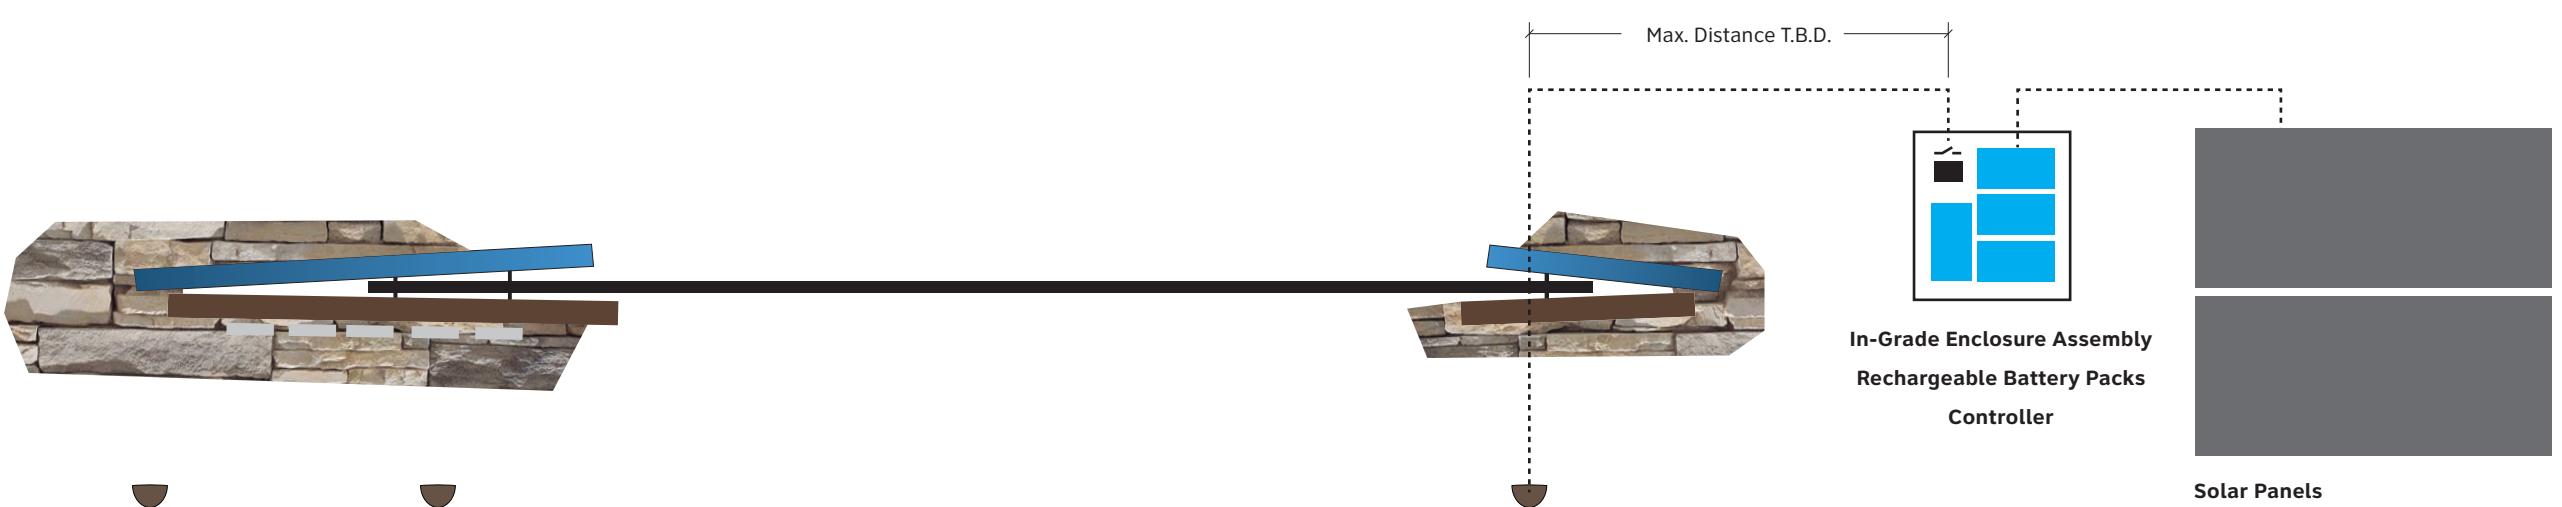

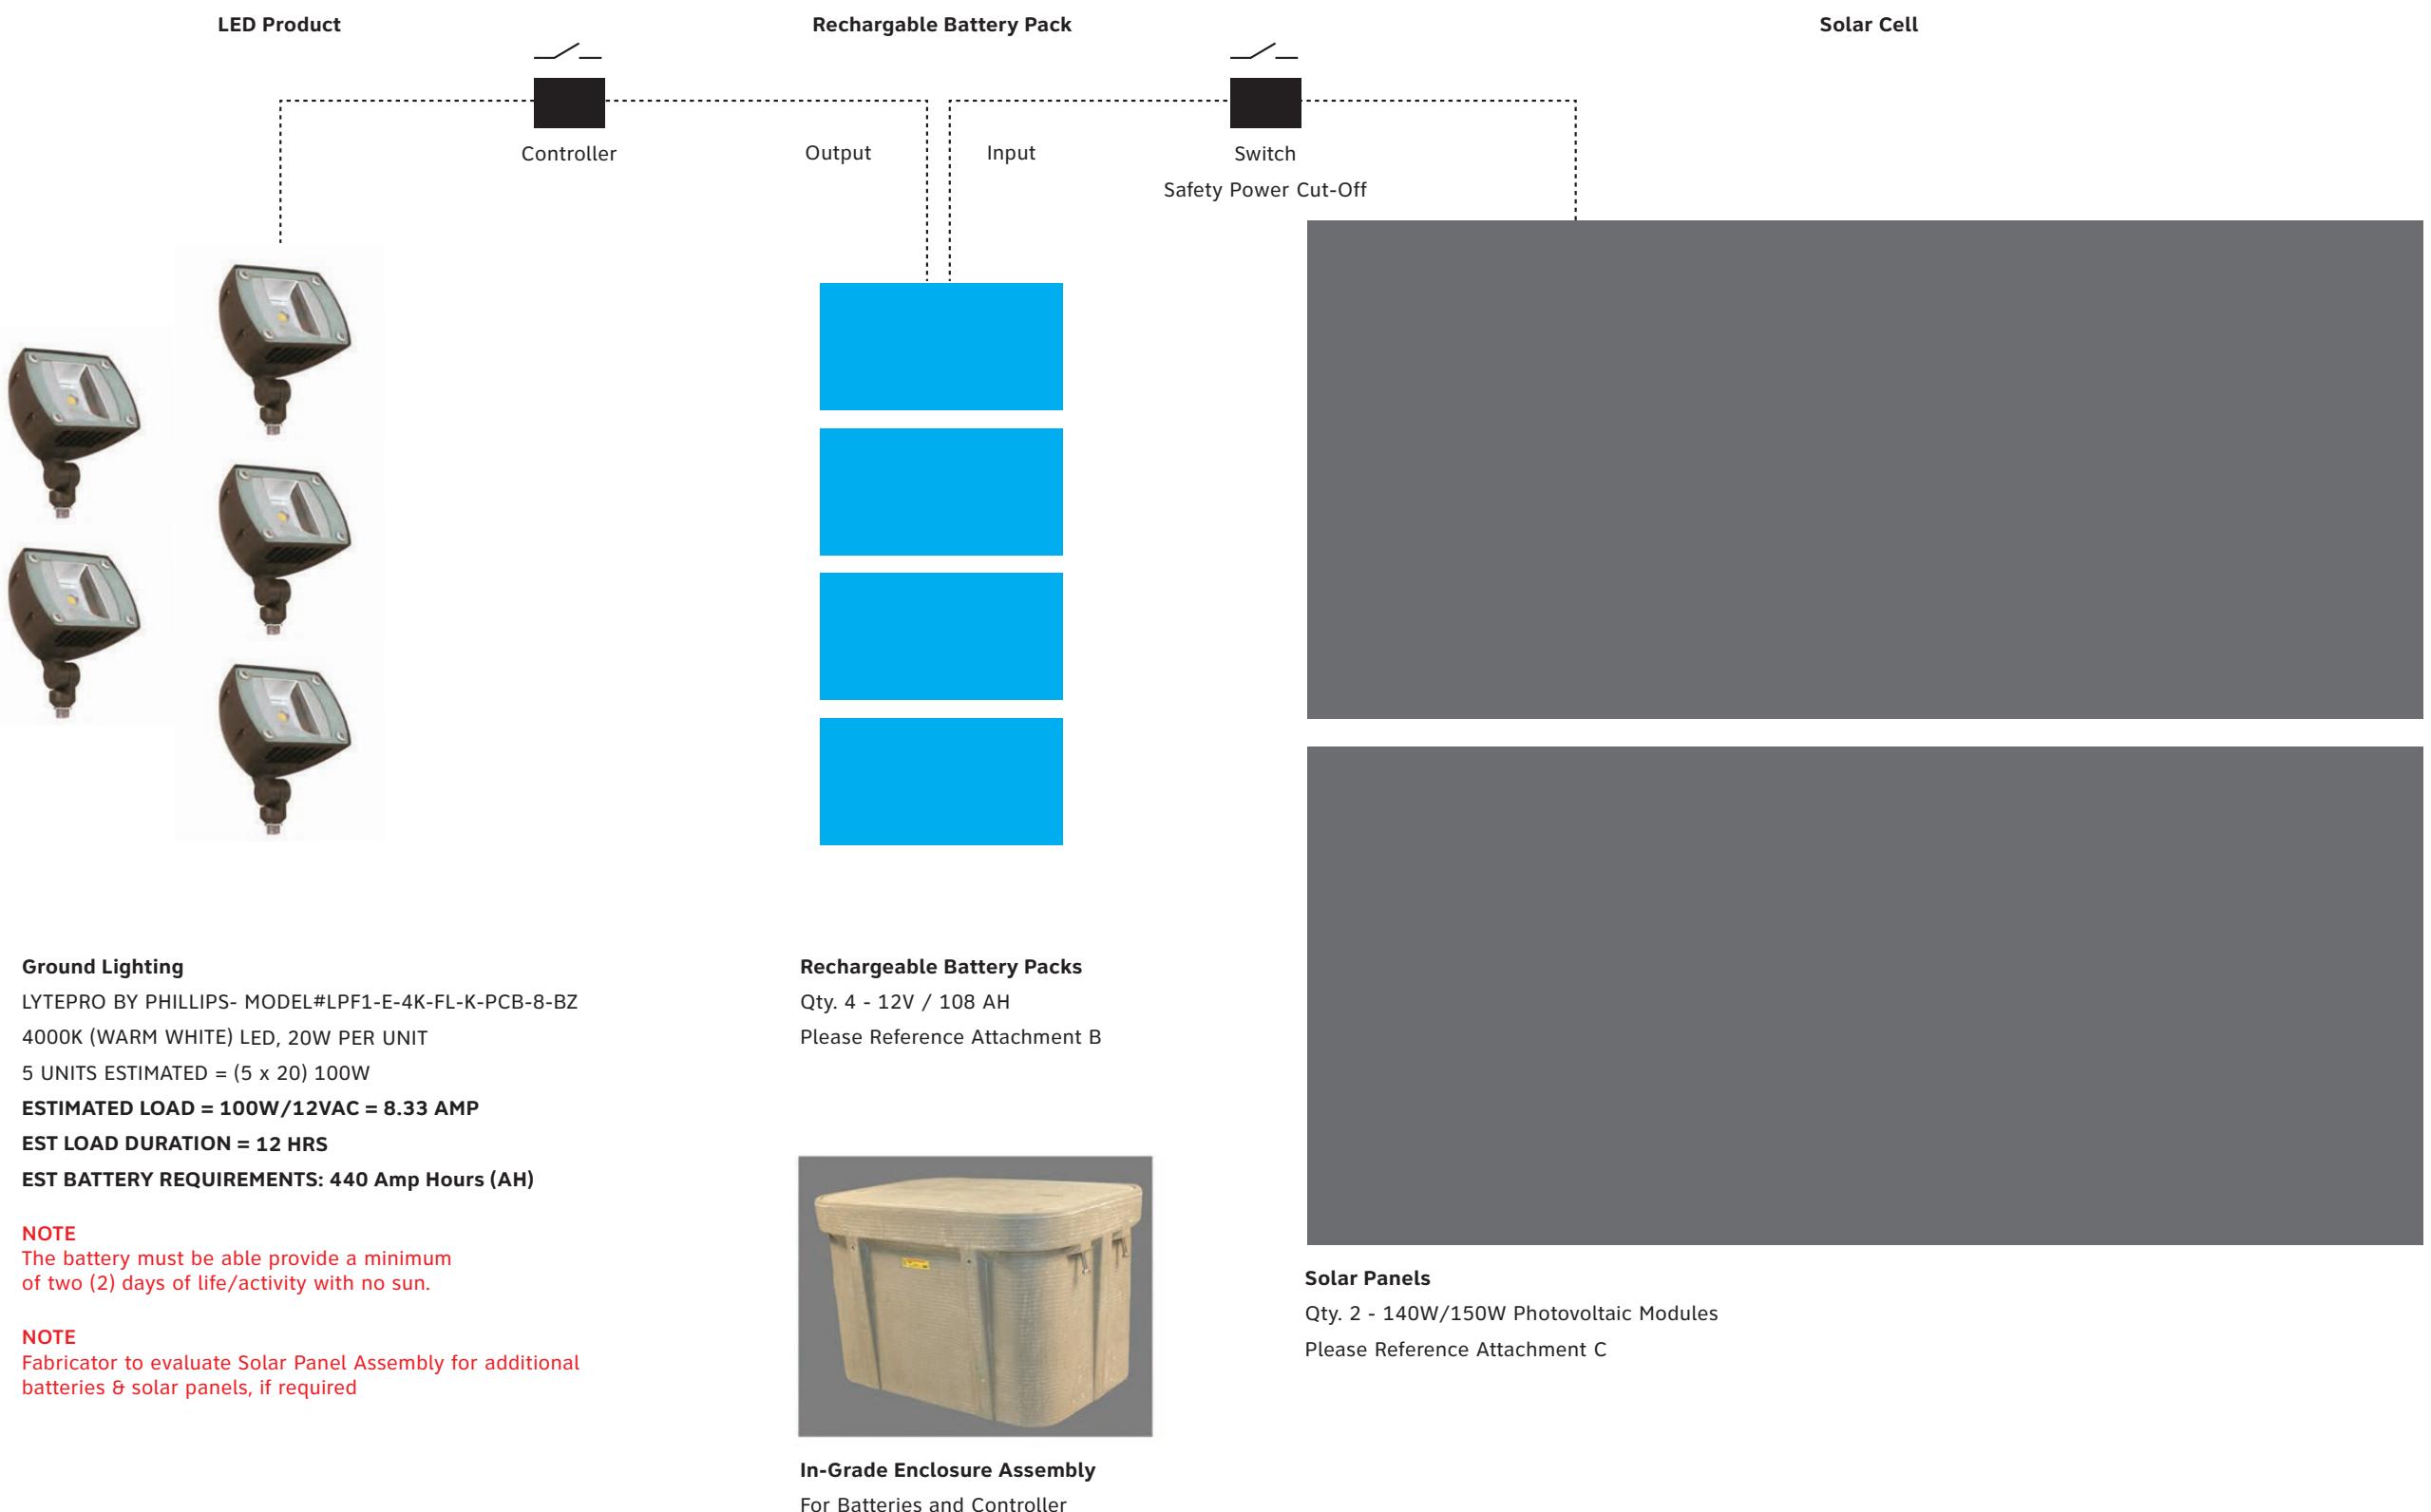

- These drawings are intended to illustrate design intent only and are not for construction. All final engineering and conditions of the project are the responsibility of the fabricator. Shop drawings by the fabricator must be submitted for approval, prior to proceeding with fabrication.
- The quality of fit and finish on the final product must meet or exceed the requirements of these design intent documents. Any variations to design, materials, or fabrication methods must be approved by the Owner.
- Colors shown are for reference only and are subject to the limitations of the printing process. Refer to referenced color systems contained within these drawings for actual specifications.
- Scaled examples shown are for reference only, and do not necessarily reflect actual site conditions. Detailed site surveys are required prior to fabrication and installation.
- Messages shown in these drawings are for general reference only. Refer to message schedules for actual required messages.

**Matthews Paint**

■ P2: MP58669 Sunset Silver Met., satin
■ P3: MP10359 Tonal Blue
■ P4: MP33653 Black Stallion, satin
■ V1: 3M#3630-147 Light European Blue
■ V2: 3M#3635-70 60% Diffuser

TANGRAM DESIGN,LLC | 878 SANTA FE DRIVE, UNIT 1, DENVER, COLORADO 80204 | (303) 777-8878

City of Cañon City

CLIENT

Type 4: CDOT Political Boundary/Identification Signage (Gateway Monument)

PROJECT

9 July 2019


DOCUMENT ISSUE


A.1 / A.2 Solar Assembly Content

SHEET TITLE

2.07

SHEET NUMBER

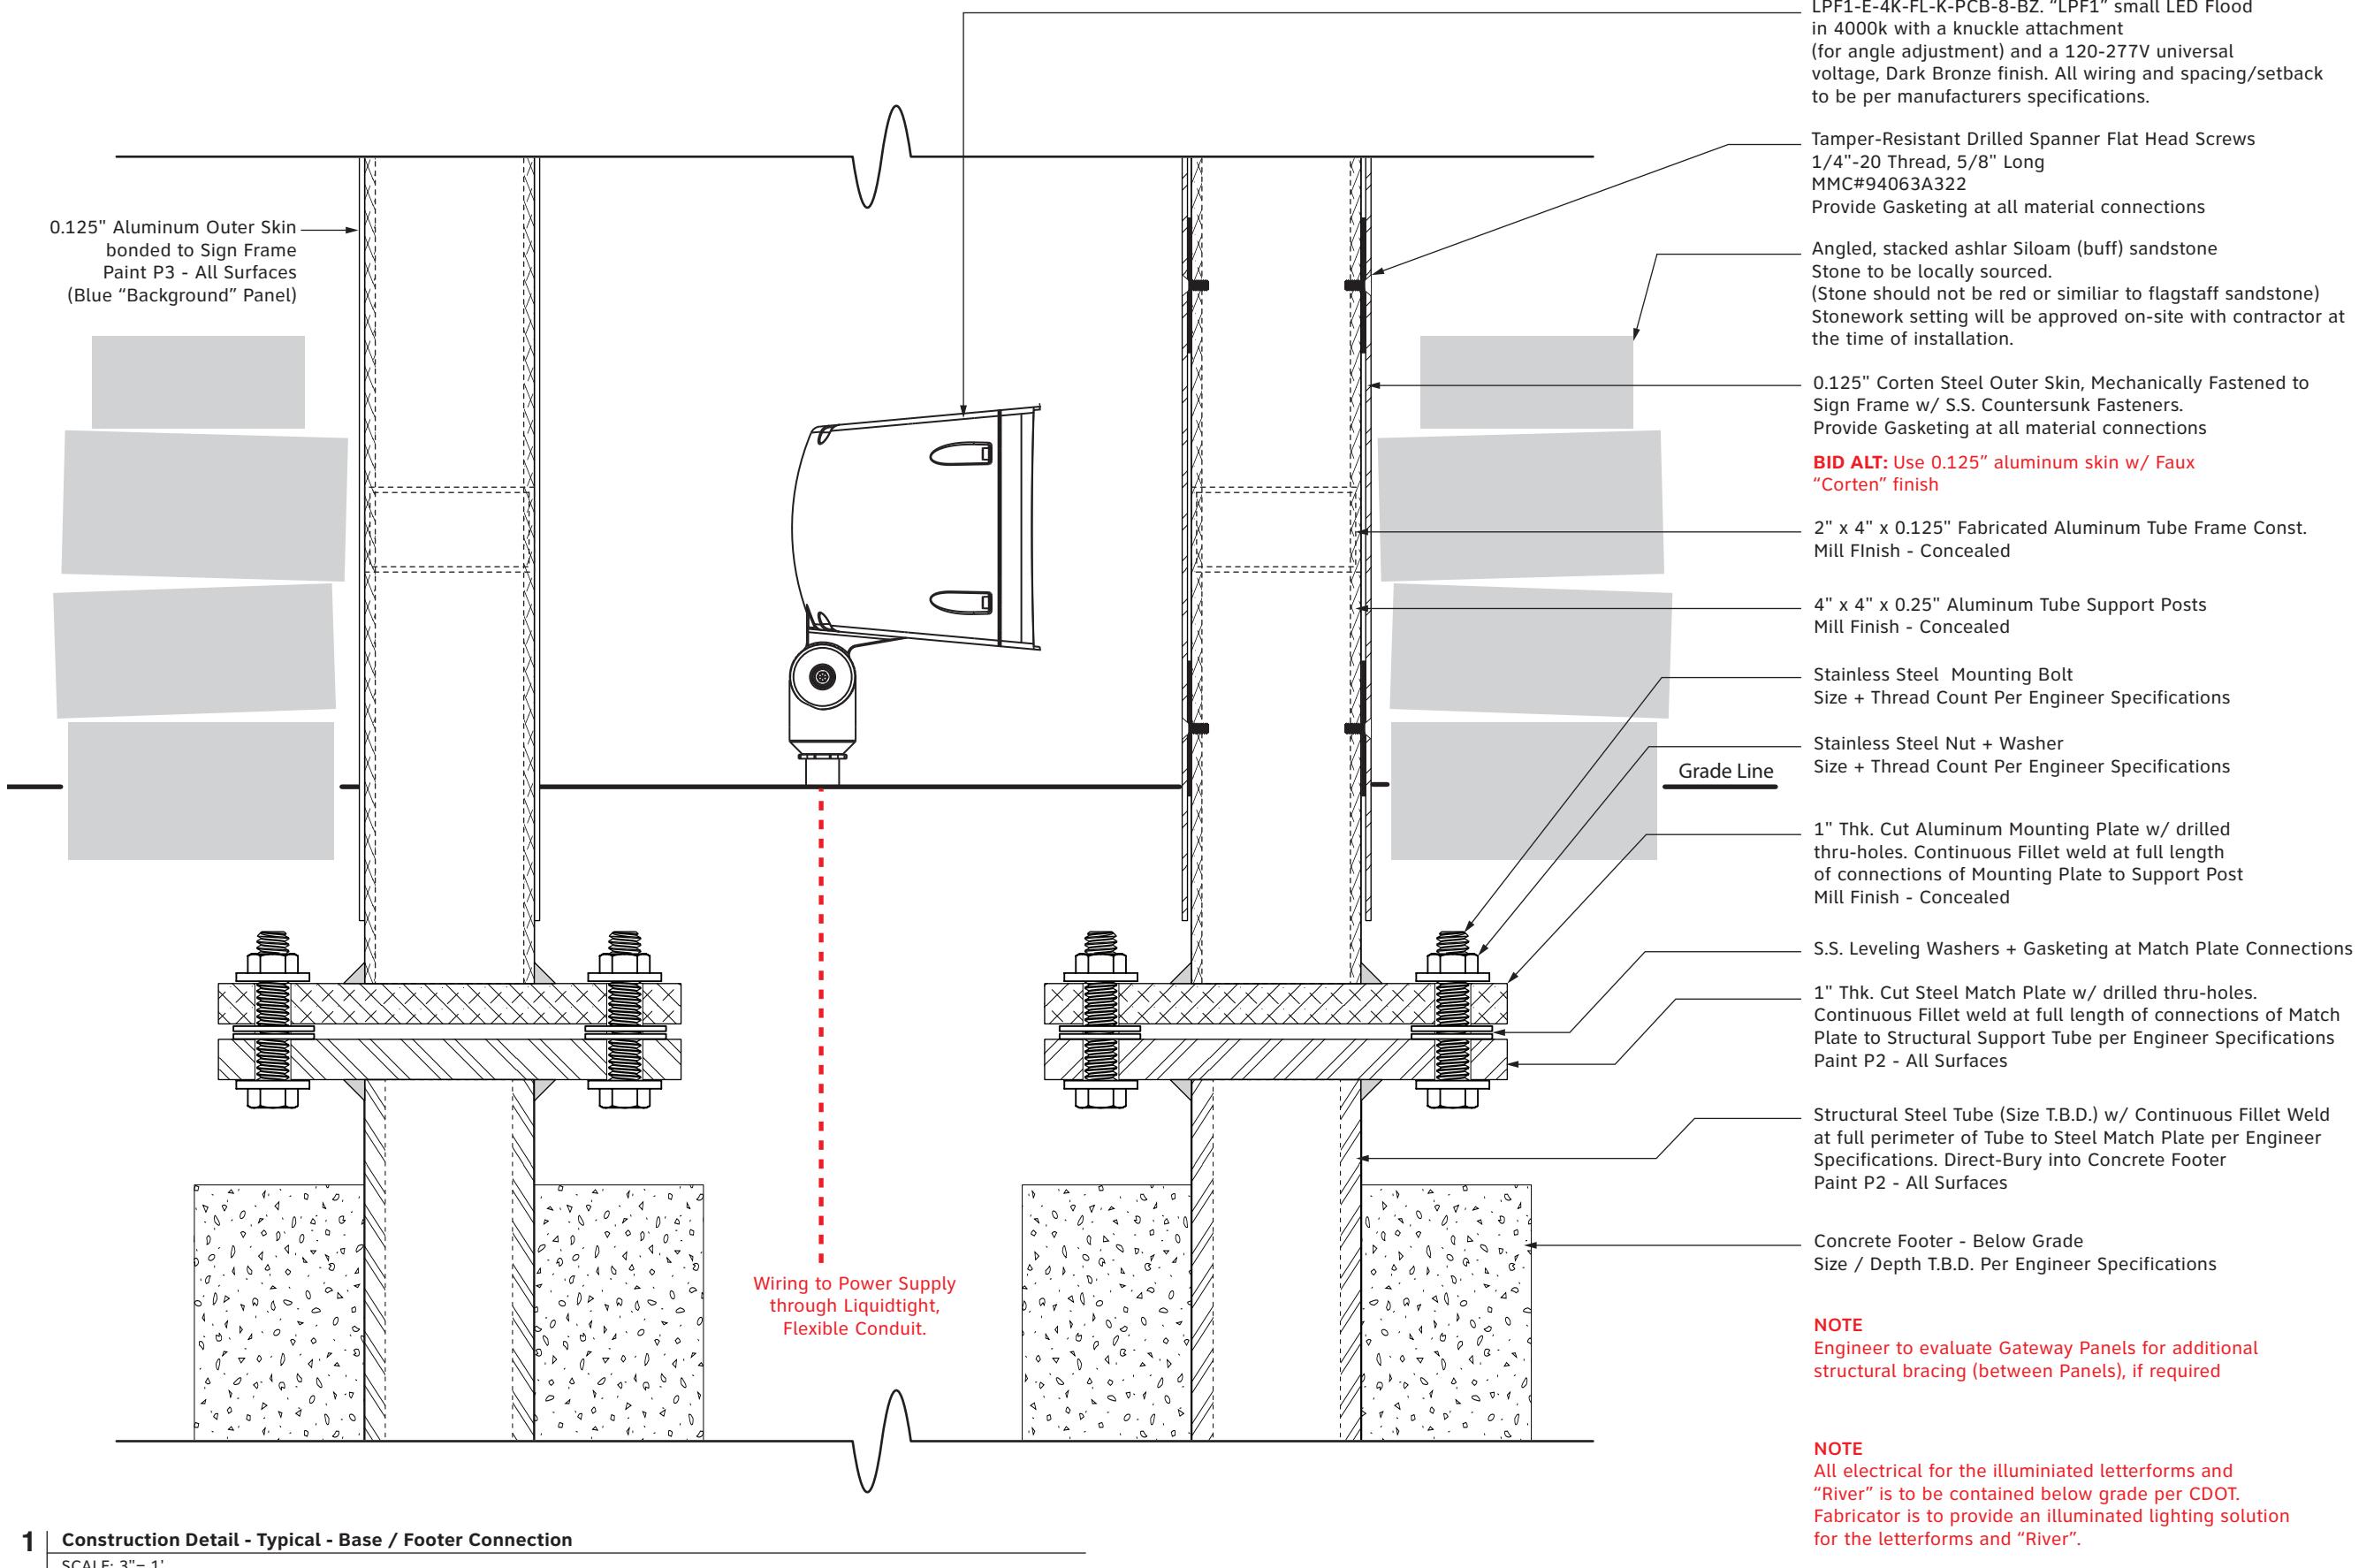

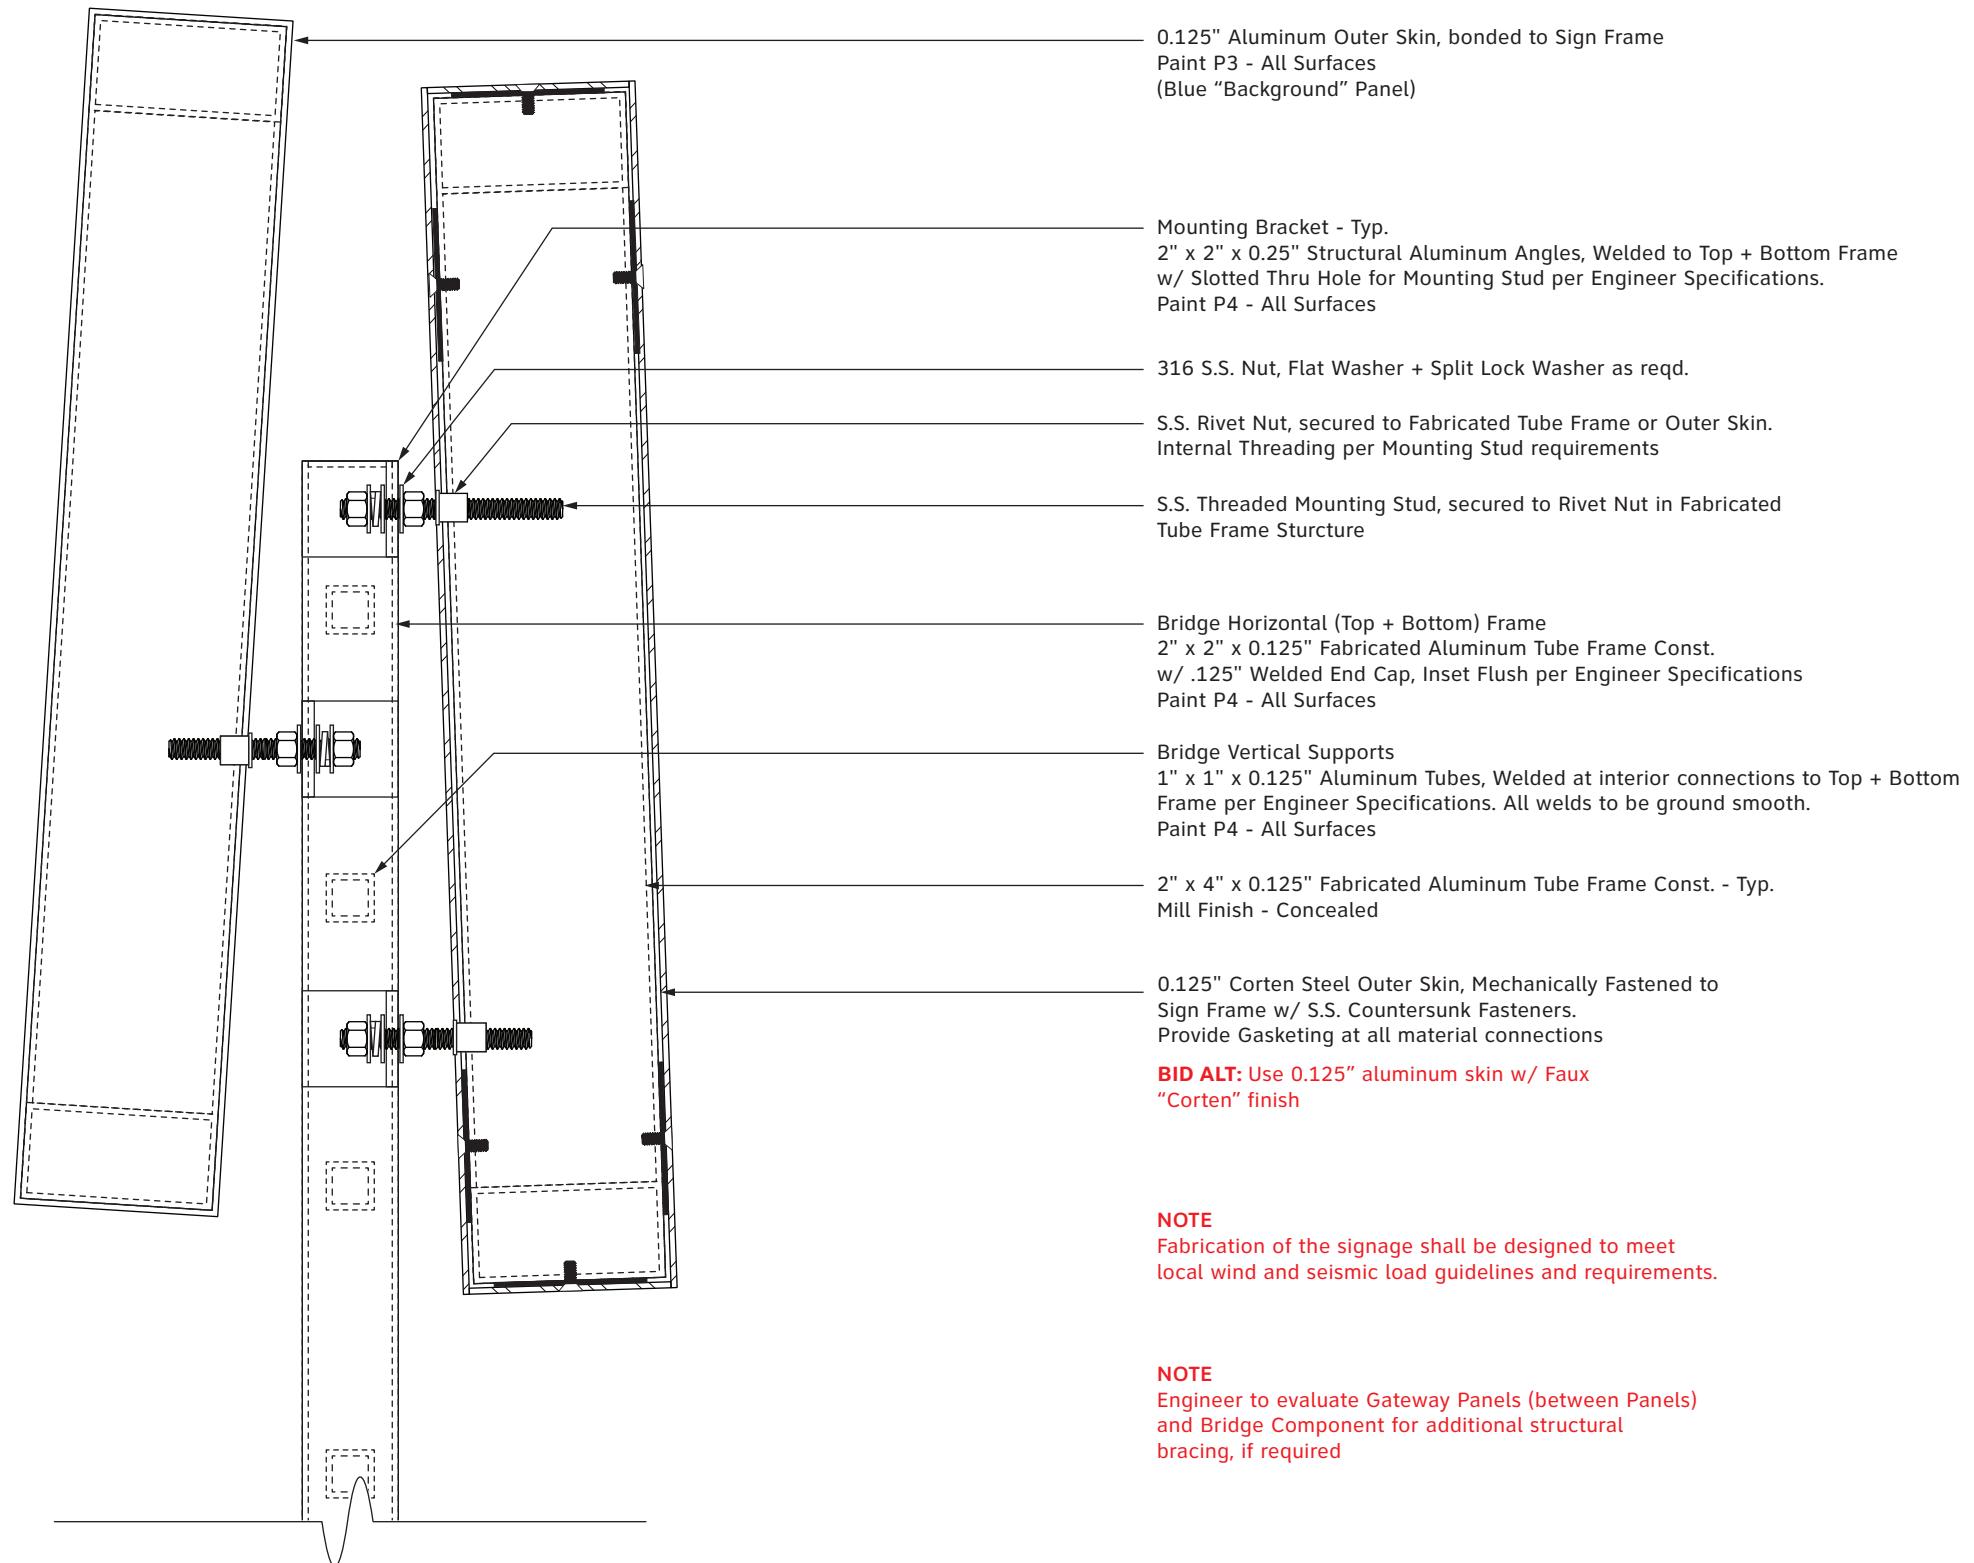

**NOTE**

Fabrication of the signage shall be designed to meet  
local wind and seismic load guidelines and requirements.

**NOTE**

Engineer to evaluate Gateway Panels (between Panels)  
and Bridge Component for additional structural  
bracing, if required

- These drawings are intended to illustrate design intent only and are not for construction. All final engineering and conditions of the project are the responsibility of the fabricator. Shop drawings by the fabricator must be submitted for approval, prior to proceeding with fabrication.
- The quality of fit and finish on the final product must meet or exceed the requirements of these design intent documents. Any variations to design, materials, or fabrication methods must be approved by the Owner.
- Colors shown are for reference only and are subject to the limitations of the printing process. Refer to referenced color systems contained within these drawings for actual specifications.
- Scaled examples shown are for reference only, and do not necessarily reflect actual site conditions. Detailed site surveys are required prior to fabrication and installation.
- Messages shown in these drawings are for general reference only. Refer to message schedules for actual required messages.

**Matthews Paint**

■ P2: MP58669 Sunset Silver Met., satin  
■ P3: MP10359 Tonal Blue  
■ P4: MP33653 Black Stallion, satin

■ V1: 3M#3630-147 Light European Blue  
■ V2: 3M#3635-70 60% Diffuser

City of Cañon City

CLIENT

Type 4: CDOT Political  
Boundary/Identification Signage  
(Gateway Monument)

PROJECT

9 July 2019

DOCUMENT ISSUE

Gateway Section Drawing - Typ.

SHEET TITLE

2.09

SHEET NUMBER




# **SIGNAGE LOCATION PLAN & MESSAGE SCHEDULE**

## Signage Location Plan Grid

The Signage Location Plan Grid is a programming tool that breaks up areas of Cañon City into sections to help identify signage locations. The following pages contain an individual grid section and identify sign locations within that area.


The highlighted areas indicate which quadrants of the sign location plan grid the signs will be located in.

Signs included on the following sign location plans are color coded to identify the intent of what type of sign is to be located in that position.

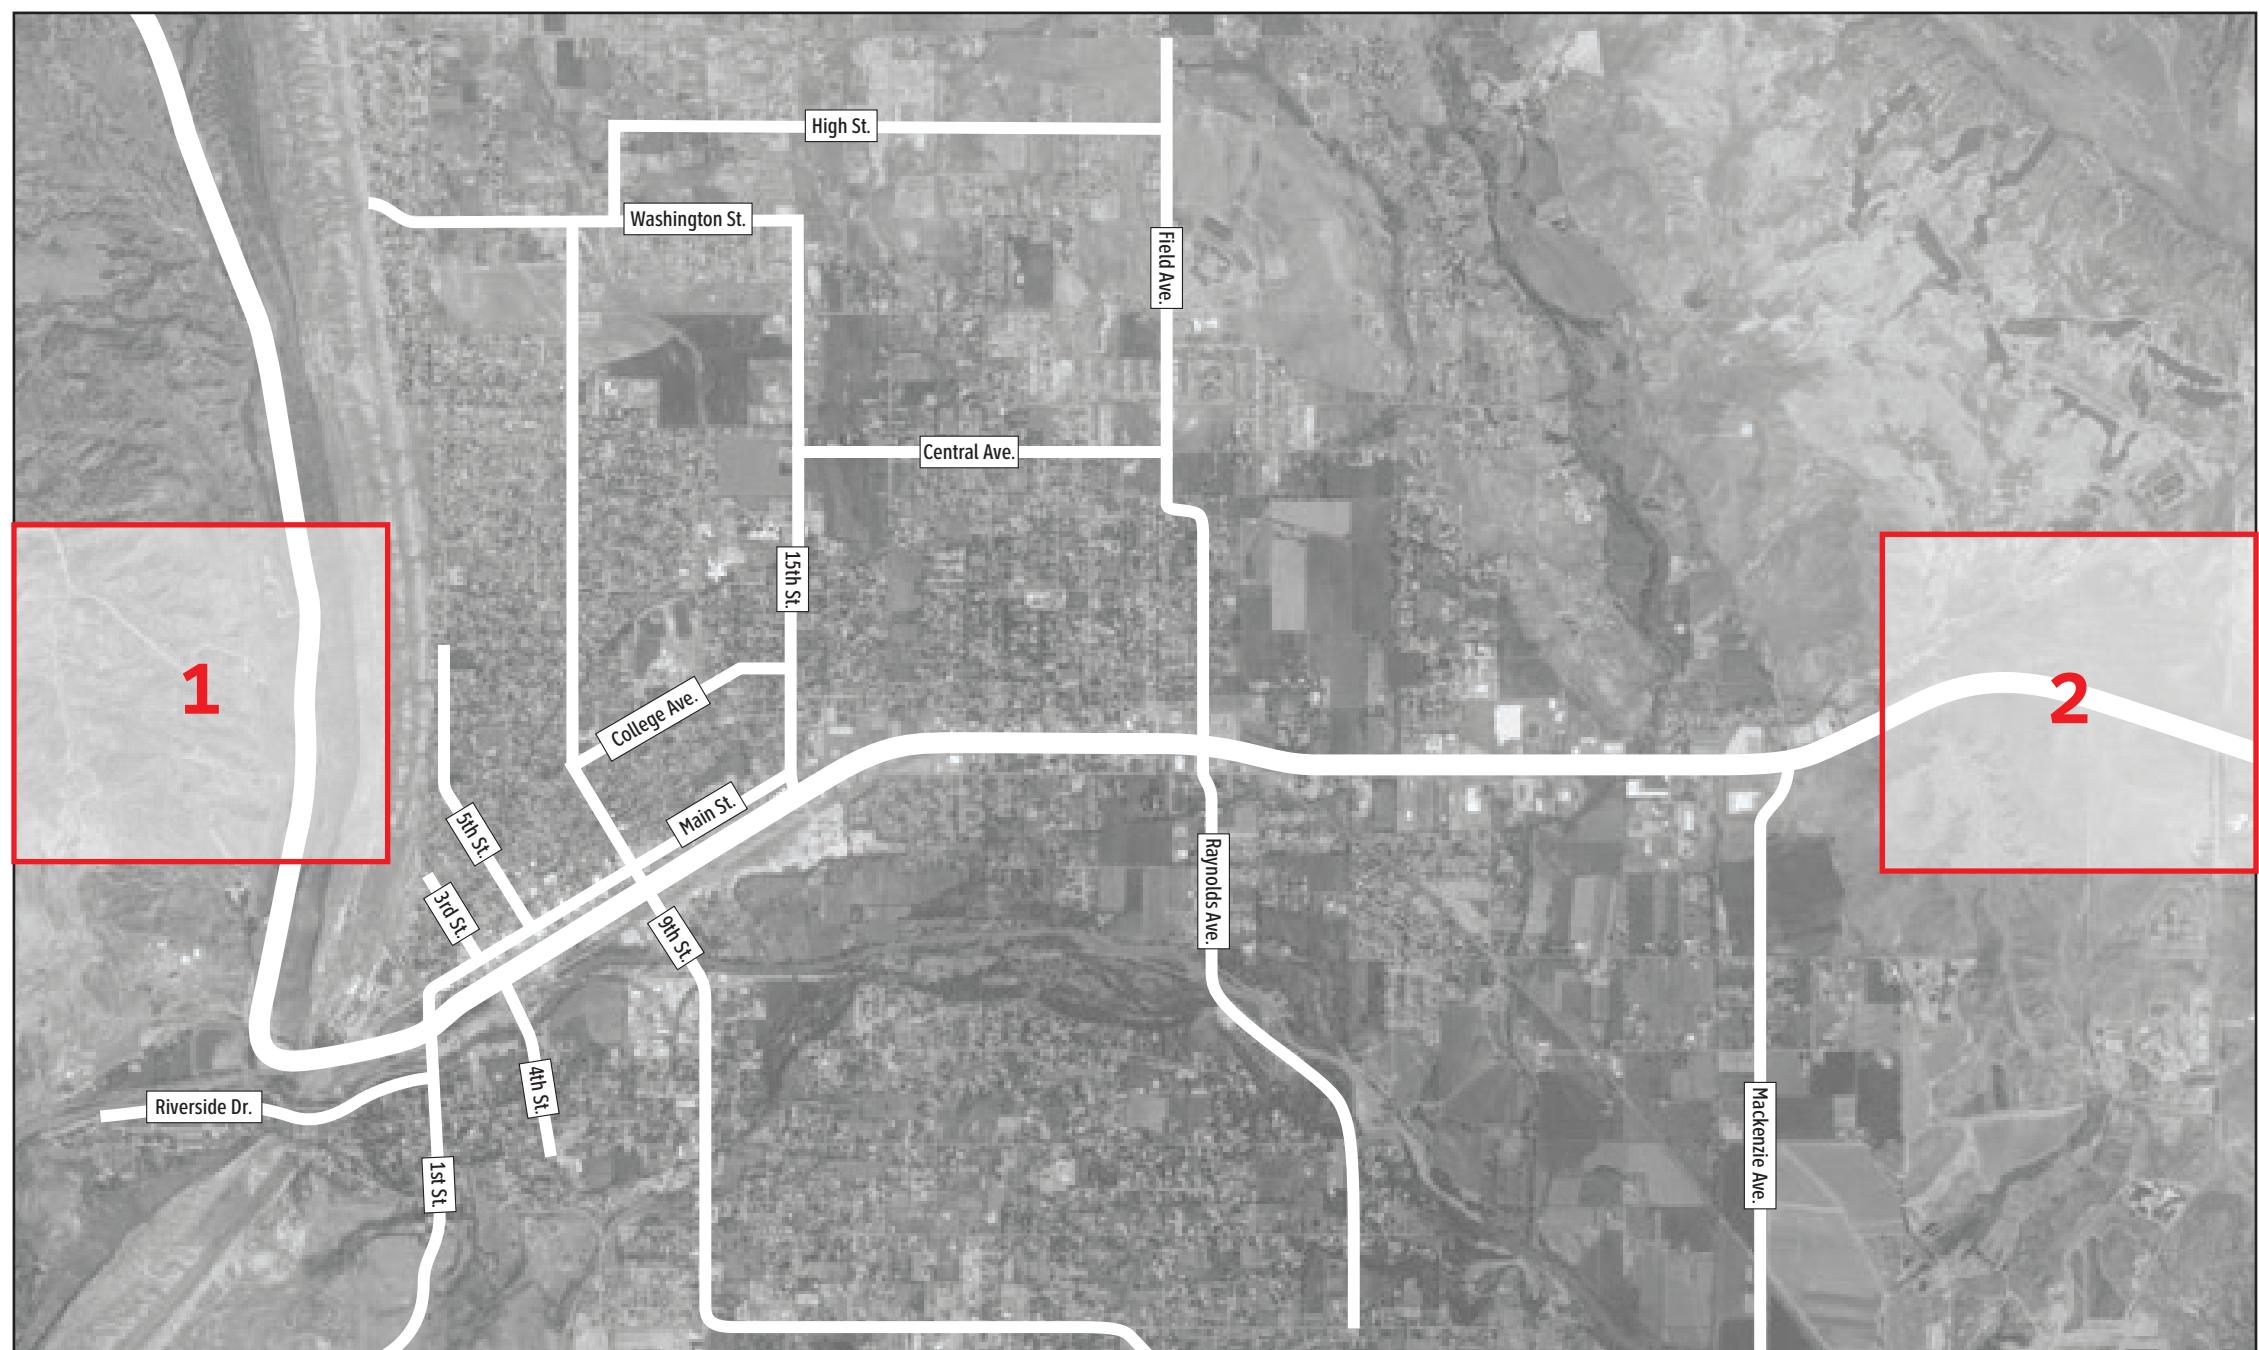


## Signage Location Plan: 1

- A.2 Western Gateway Monument

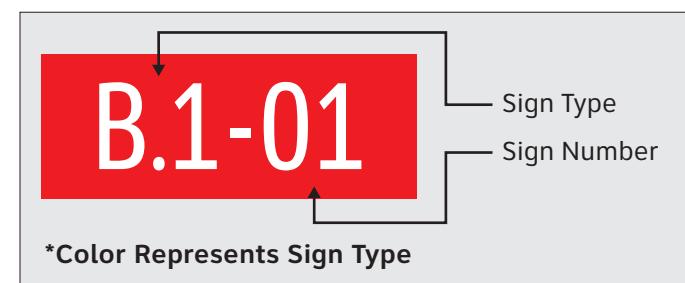


## Detailed Signage Location Plan: A.2 Western Gateway

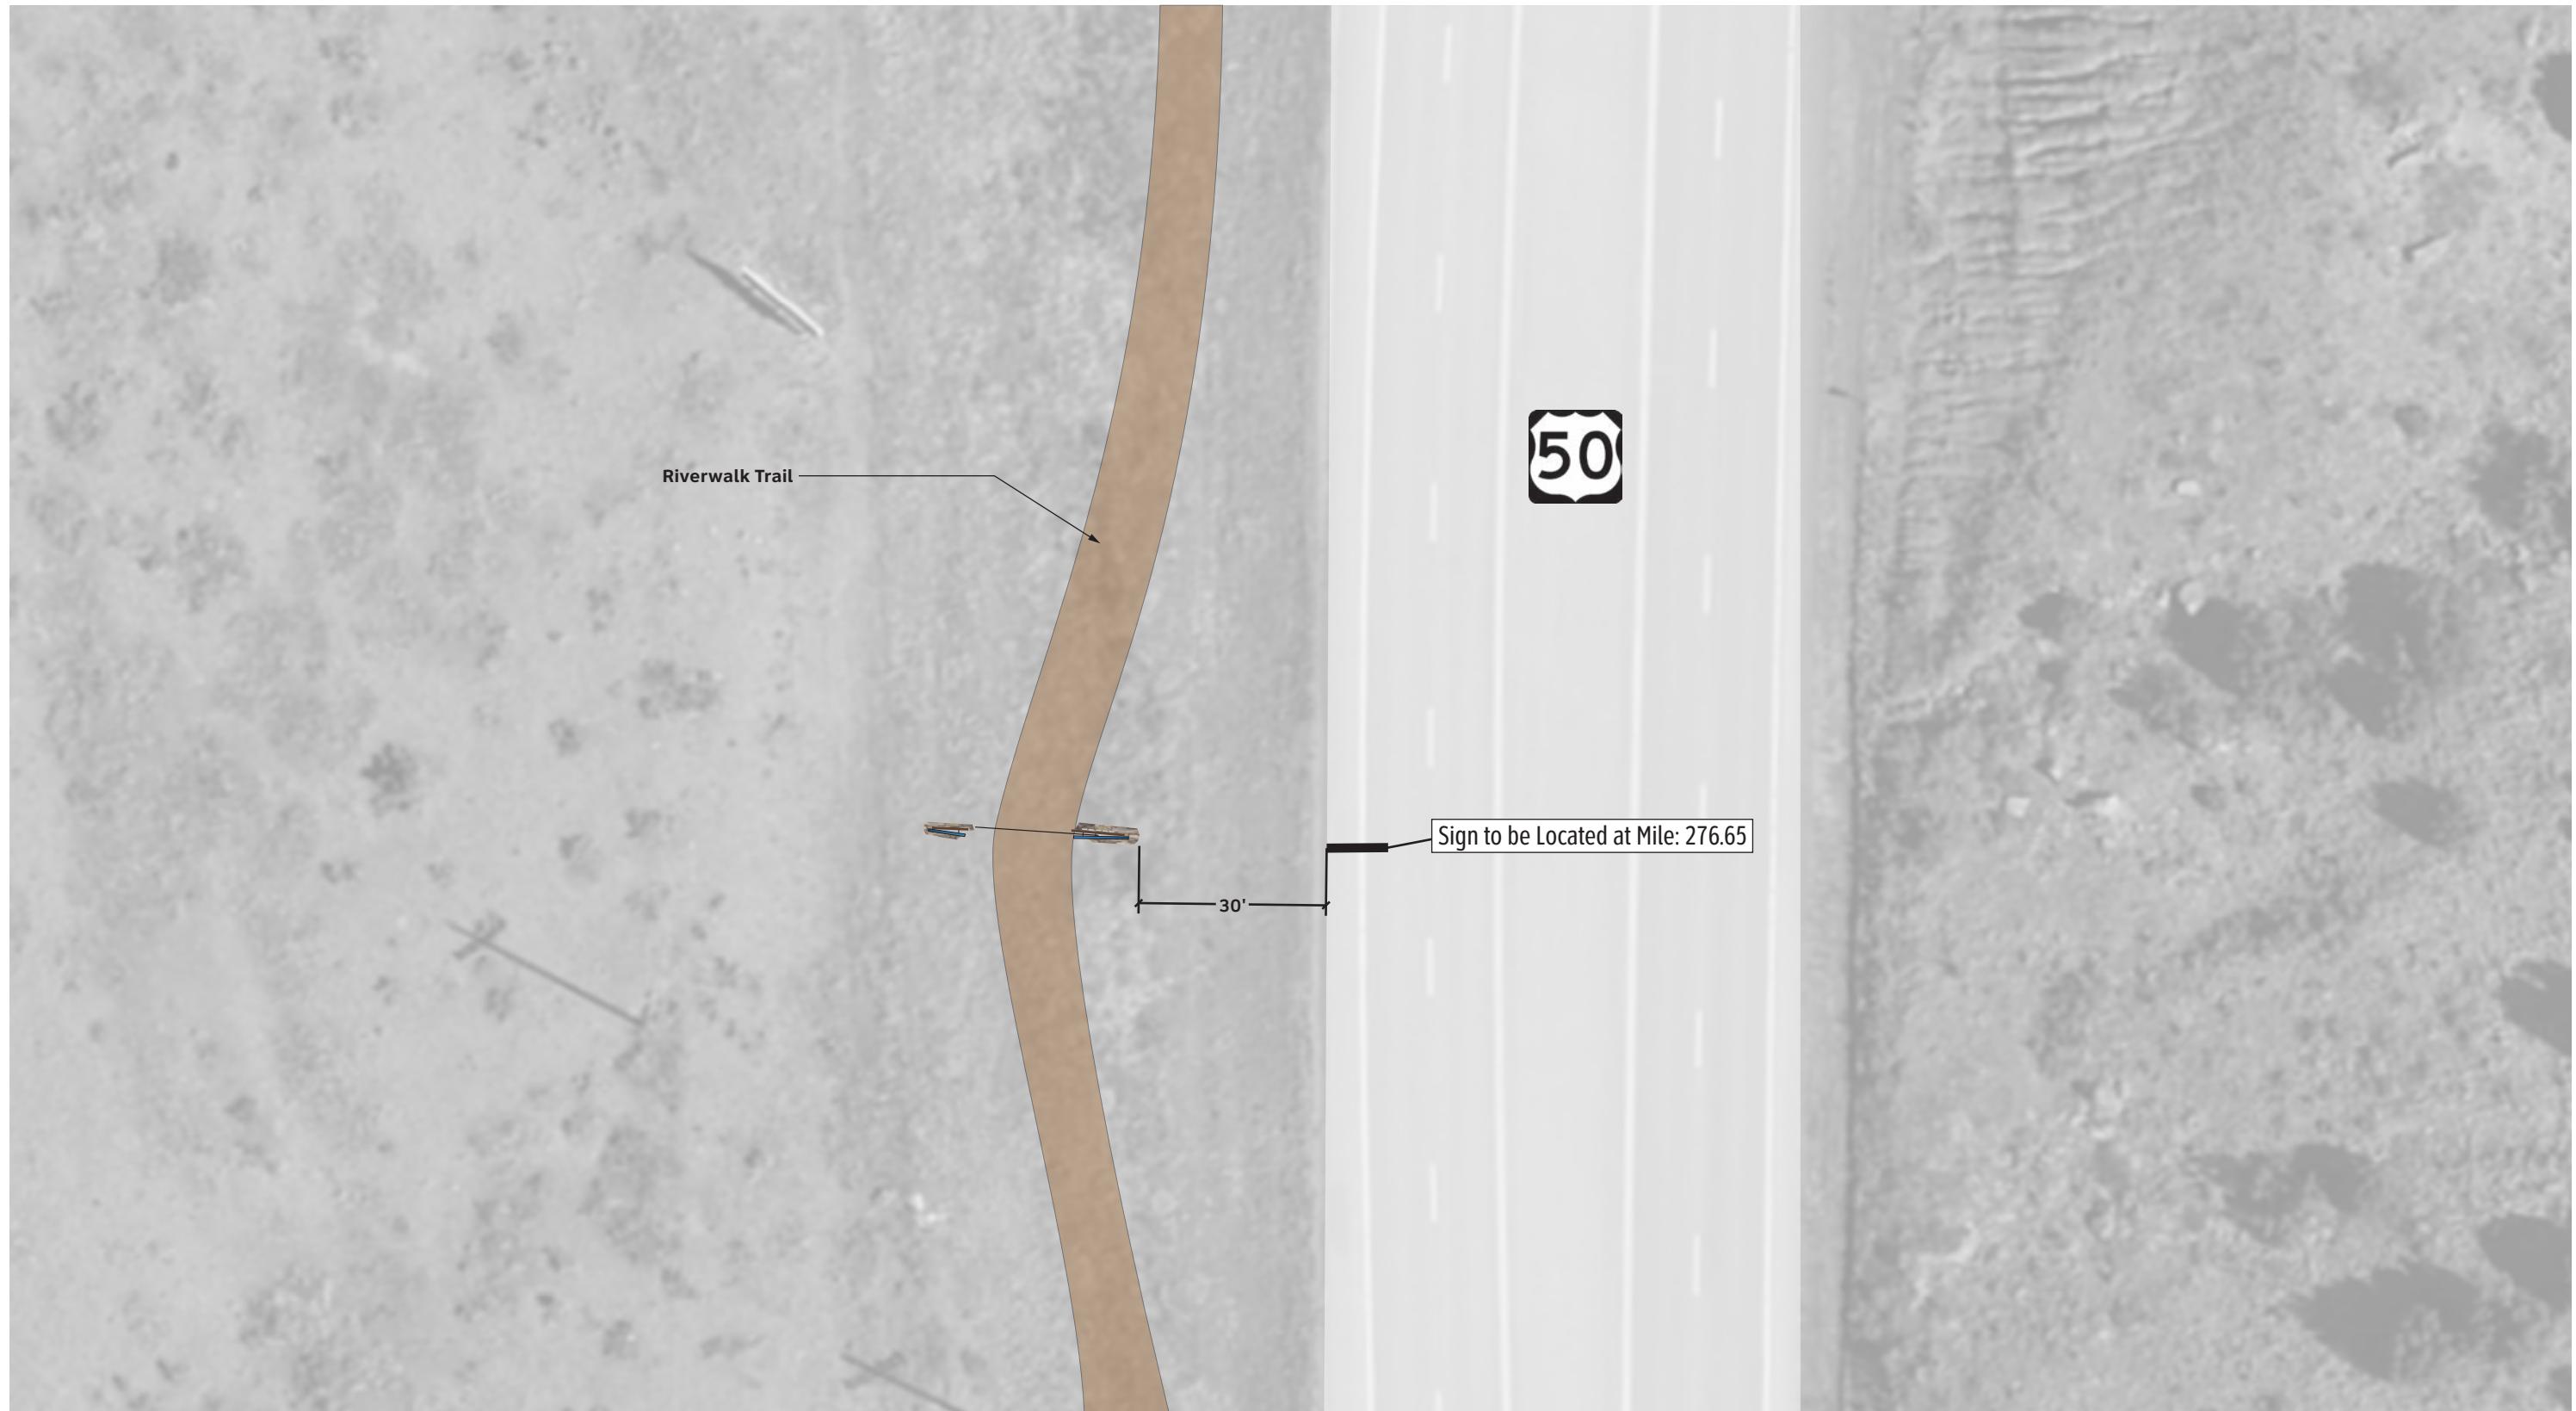

## Signage Location Plan: 2

- A.1 Eastern Gateway Monument

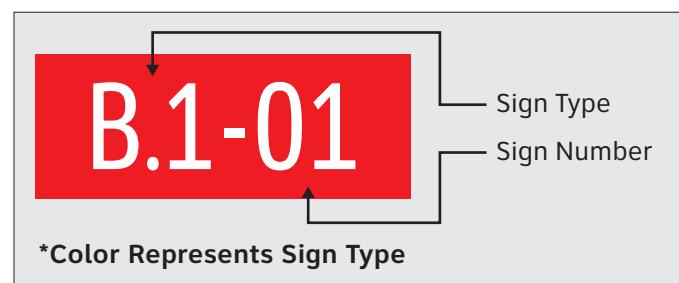

## Detailed Signage Location Plan: A.1 Eastern Gateway



These documents are intended to illustrate design intent and should only be used as a general guideline. All locations shown are approximate. All final locations are to be determined during pre-installation site walk-thrus, prior to sign fabrication and must be approved by Owner. Detailing and information contained on these pages shall not be reproduced, copied, or utilized except for the specific project for which they were created, without previous written authorization from Tangram Design, LLC.  
© 2019 by Tangram Design, LLC.

**City of Cañon City: Political Boundary/Gateways**  
Signage Location Plan

Sign Location Plan: 2

SIGN TYPE SIGN #	DESCRIPTION	MESSAGE SIDE A	LOCATION	NOTES
A.1-01	Eastern Gateway Monument		1 - page 2.14	
A.2-01	Western Gateway Monument		2 - page 2.12	

- These drawings are intended to illustrate design intent only and are not for construction. All final engineering and conditions of the project are the responsibility of the fabricator. Shop drawings by the fabricator must be submitted for approval, prior to proceeding with fabrication.
- The quality of fit and finish on the final product must meet or exceed the requirements of these design intent documents. Any variations to design, materials, or fabrication methods must be approved by the Owner.
- Colors shown are for reference only and are subject to the limitations of the printing process. Refer to referenced color systems contained within these drawings for actual specifications.
- Scaled examples shown are for reference only, and do not necessarily reflect actual site conditions. Detailed site surveys are required prior to fabrication and installation.
- Messages shown in these drawings are for general reference only. Refer to message schedules for actual required messages.

**Matthews Paint**

- P2: MP58669 Sunset Silver Met., satin
- P3: MP10359 Tonal Blue
- P4: MP33653 Black Stallion, satin
- V1: 3M#3630-147 Light European Blue
- V2: 3M#3635-70 60% Diffuser

City of Cañon City

CLIENT

 Type 4: CDOT Political  
Boundary/Identification Signage  
(Gateway Monument)

PROJECT

9 July 2019

DOCUMENT ISSUE

Message Schedule

SHEET TITLE

2.16

SHEET NUMBER