

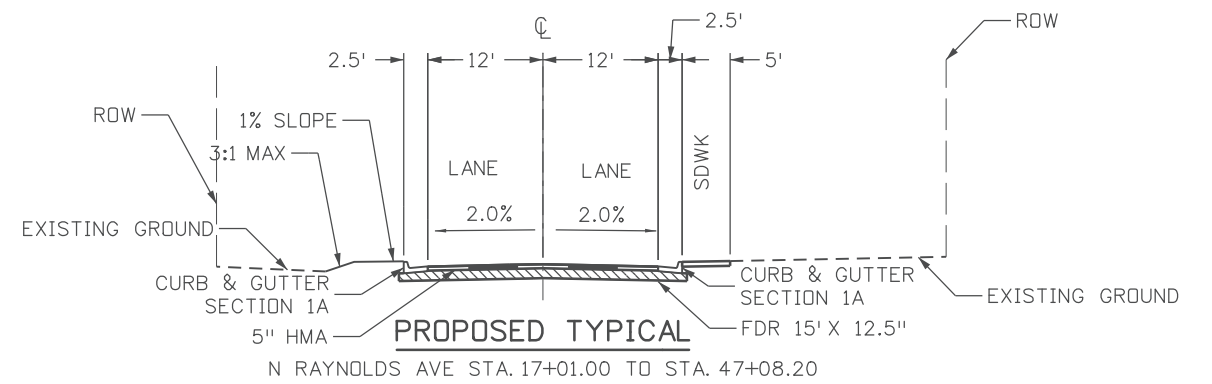
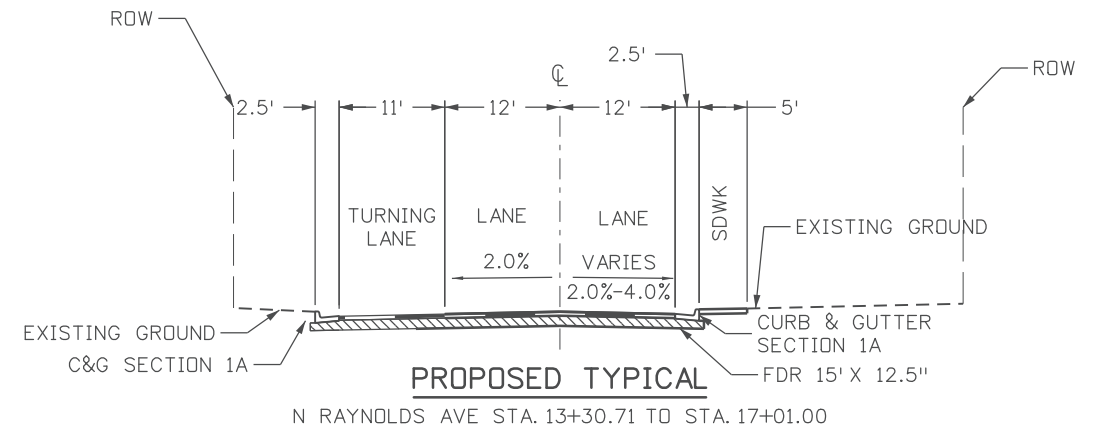
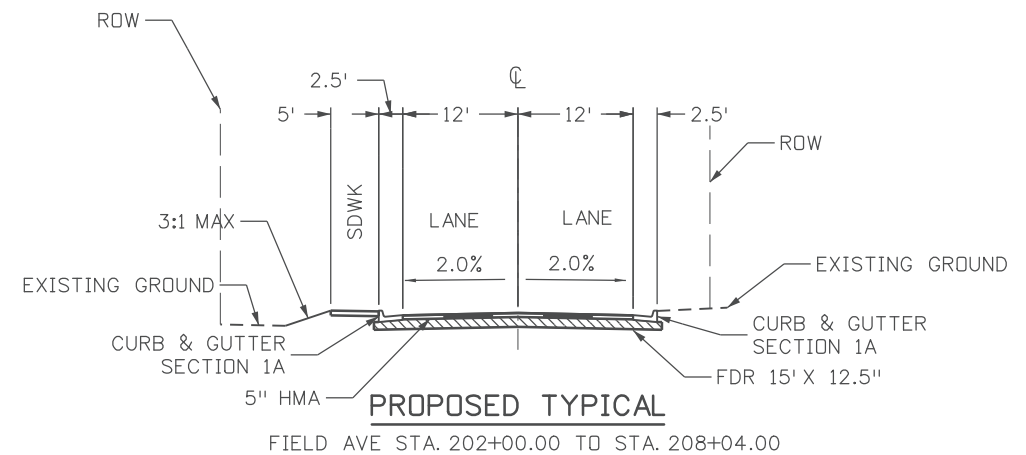
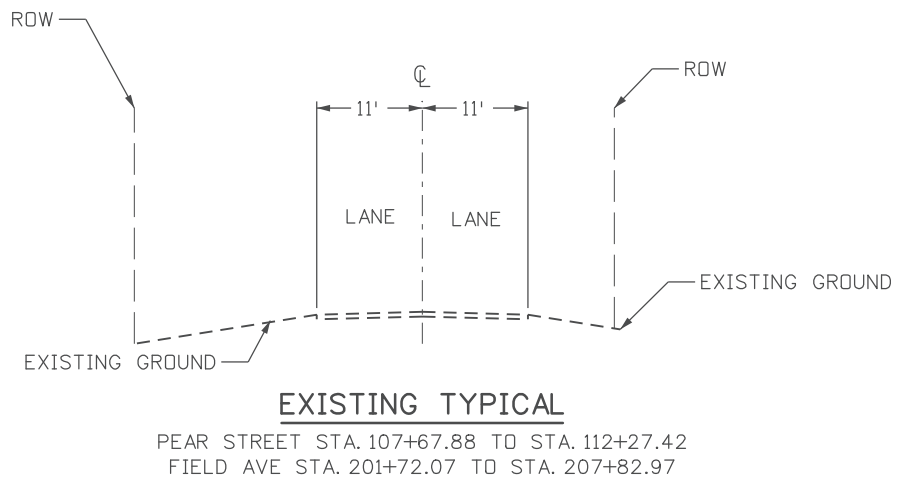


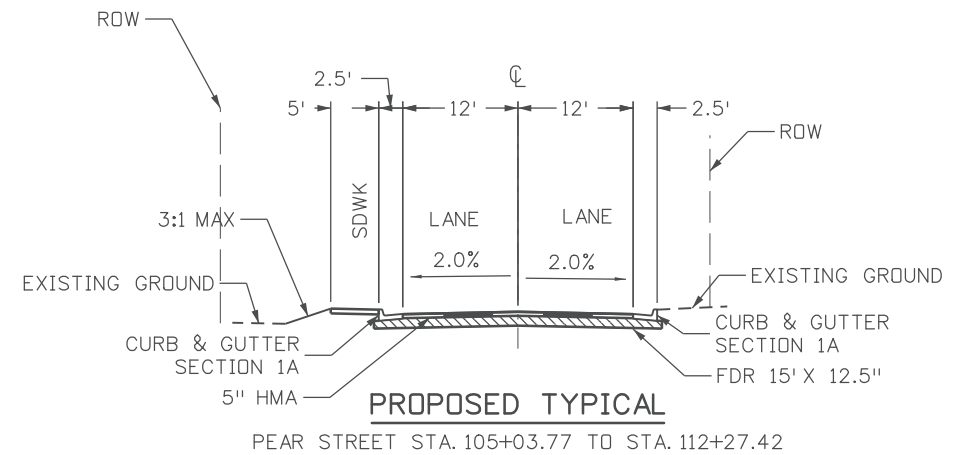

Print Date: 2/21/2023		0000	Sheet Revisions			  WILSON & COMPANY 5755 Mark Dabling Blvd. Suite 220 Colorado Springs, CO 80919 Phone: 719-520-5800 FAX: 719-520-0108	N RAYNOLDS AVE TYPICAL SECTIONS				Project No./Code	
File Name: PH15DES_TypSec_01.dgn			Date:	Comments	Init.		No Revisions:		Project #400-94008			
Horiz. Scale: 1:20 Vert. Scale:							Revised:		Designer: JAS	Structure Numbers	Bid #19-23	
Unit Information Unit Leader							Void:		Detailer: DRS		Sheet Number 2 of 76	
									Sheet Subset: TYPSEC	Subset Sheets: 1 of 2		

k:\Fredell\805:53 PM pw:\wils-pw.bentley.com\wils-pw\Documents\8100-TRN\City of Canon City, CO\19-100-015-00\01500\Phase_15\Design\Drawings\PH15DES_TypSec_02.dgn

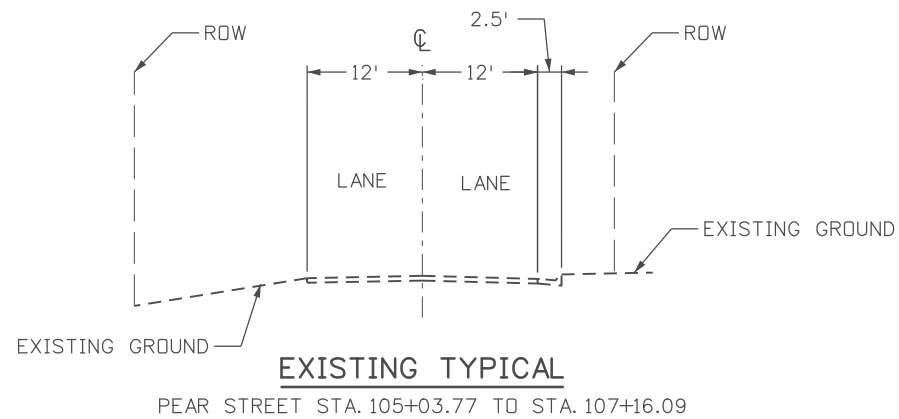

Print Date: 2/21/2023		Sheet Revisions				PEAR ST AND FIELD AVE TYPICAL SECTIONS			Project No./Code	
File Name: PH15DES_TypSec_02.dgn		Date:	Comments	Init.					Project #400-94008	
Horiz. Scale: 1:20						Revised:	Designer: JAS	Structure Numbers	Bid #19-23	
Unit Information						Void:	Detailer: DRS		Sheet Number 3 of 76	
							Sheet Subset: TYPSEC	Subset Sheets: 2 of 2		



Know what's below.
Call before you dig.


2795
FREMONT DR

217
N RAYNOLDS AVE

225

239

241

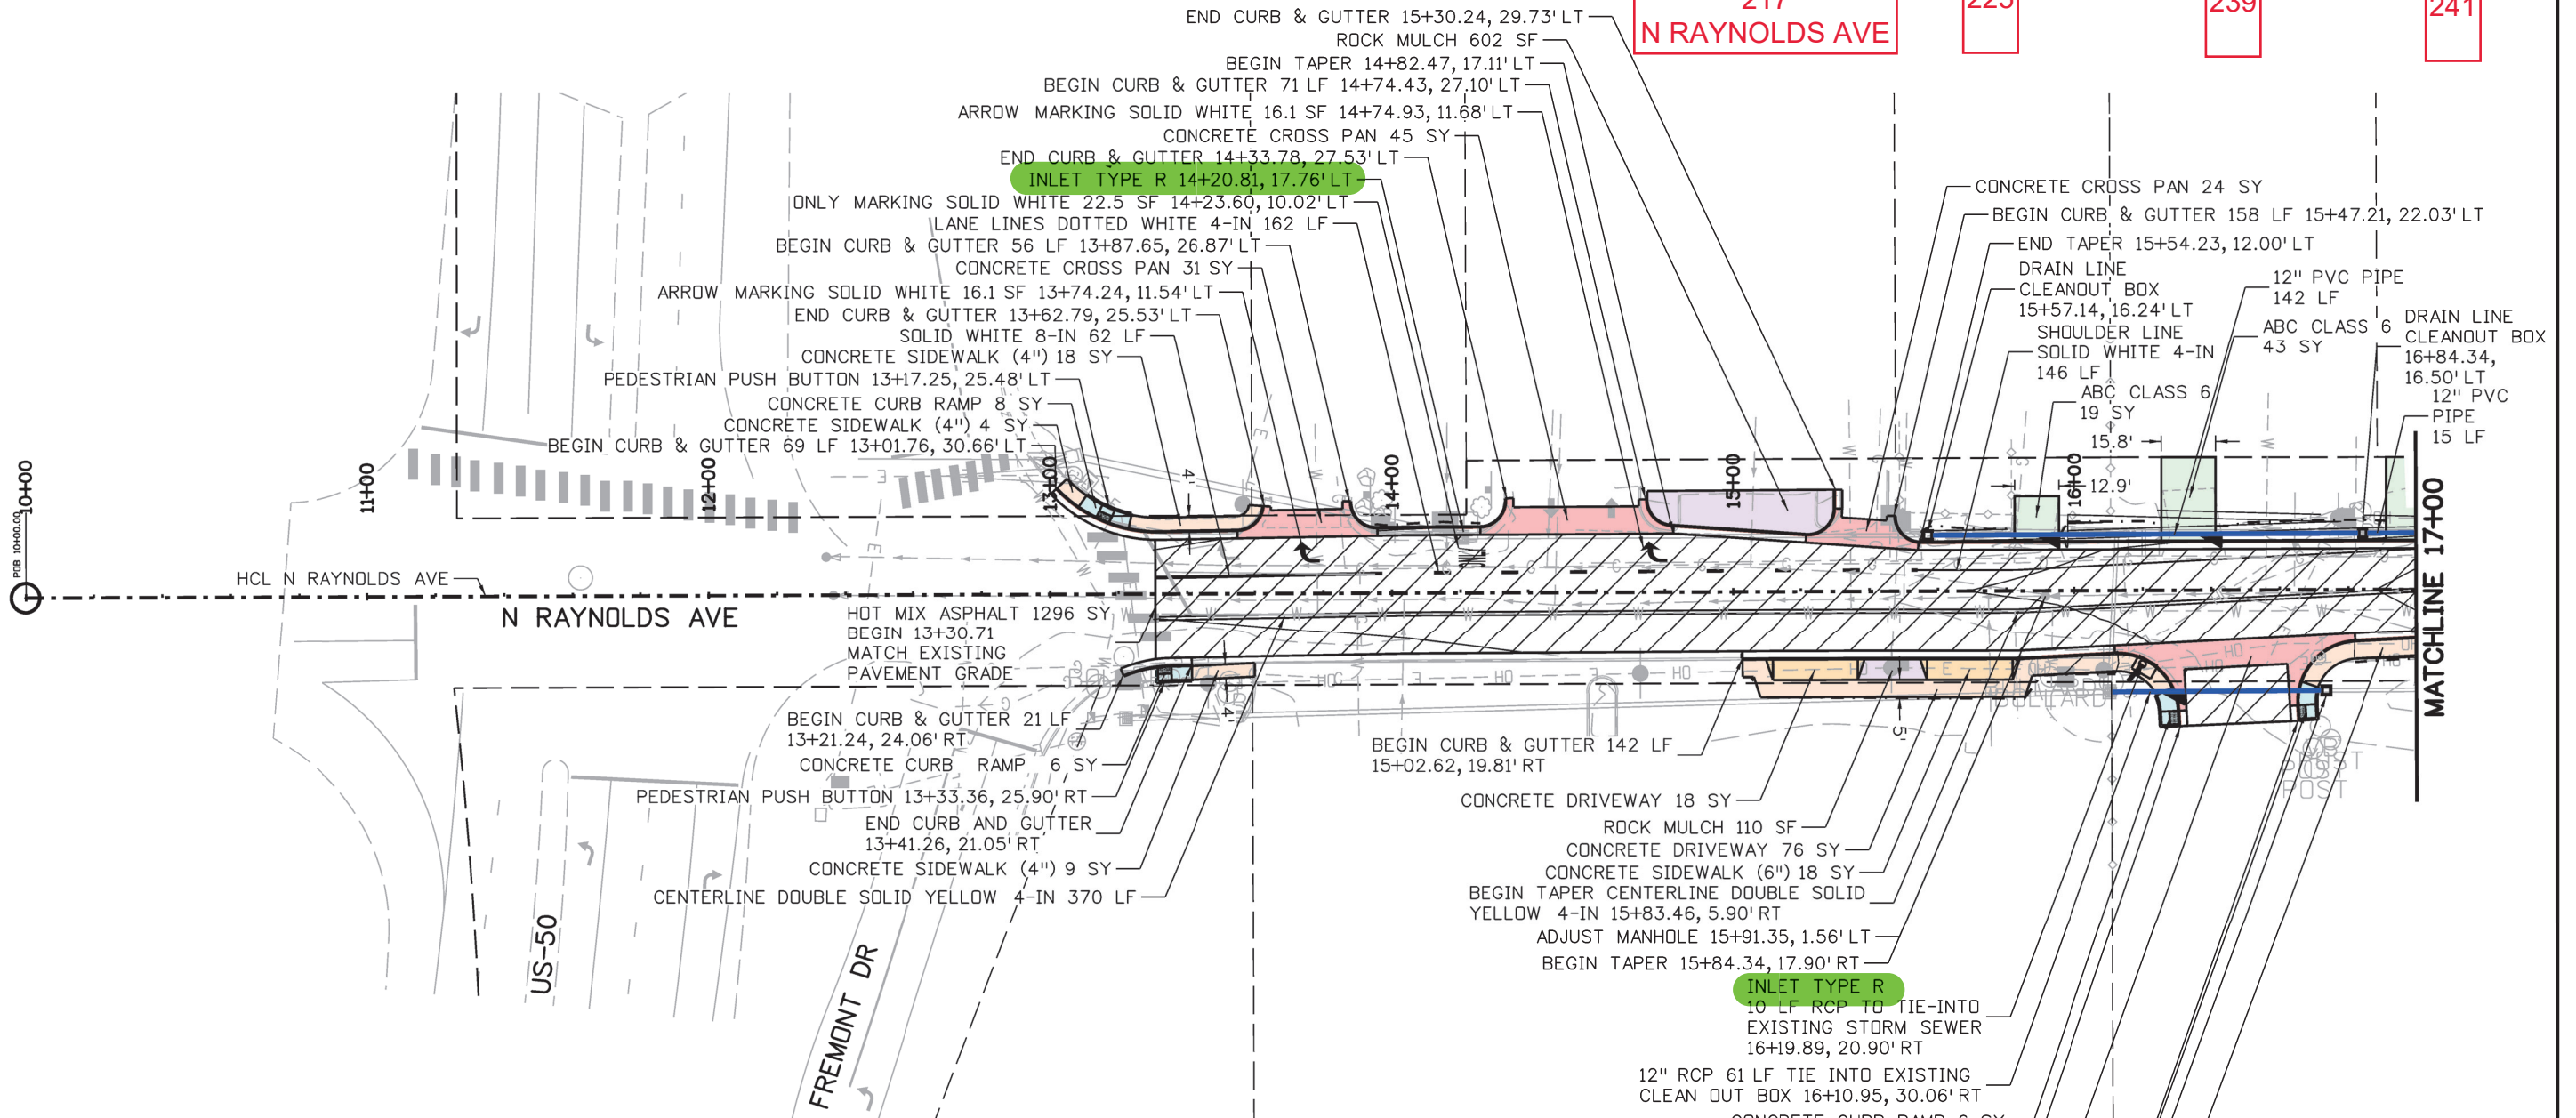

PAVING LEGEND

	HMA		ASPHALT DRIVEWAY		ROCK MULCH		PIPE
	CONCRETE CURB RAMP		CONCRETE CROSS PAN		CONCRETE SIDEWALK (6")		CURB AND GUTTER SECTION 1A
	CONCRETE SIDEWALK (4")		GRAVEL DRIVEWAY		CONCRETE DRIVEWAY		

2801
FREMONT DR

ACCESS TO
THE ABBEY

Print Date: 2/21/2023
File Name: PHI5DES_Plan_01.dgn
Horiz. Scale: 1:50 Vert. Scale:
Unit Information Unit Leader

0000

Sheet Revisions		
Date:	Comments	Init.




WILSON & COMPANY
5755 Mark Dabbling Blvd.
Suite 220
Colorado Springs, CO 80919
Phone: 719-520-5800
FAX: 719-520-0108

N RAYNOLDS AVE ROADWAY PLAN				Project No./Code
No Revisions:				Project #400-94008
Revised:	Designer: BHA	Structure		Bid #19-23
Void:	Detuiler: DRS	Numbers		Sheet Number 29 of 76
Sheet Subset: PLAN		Subset Sheets: 1 of 8		



Know what's below.
Call before you dig.

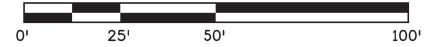

241
N RAYNOLDS AVE


245

301

313

325
N RAYNOLDS AVE

329

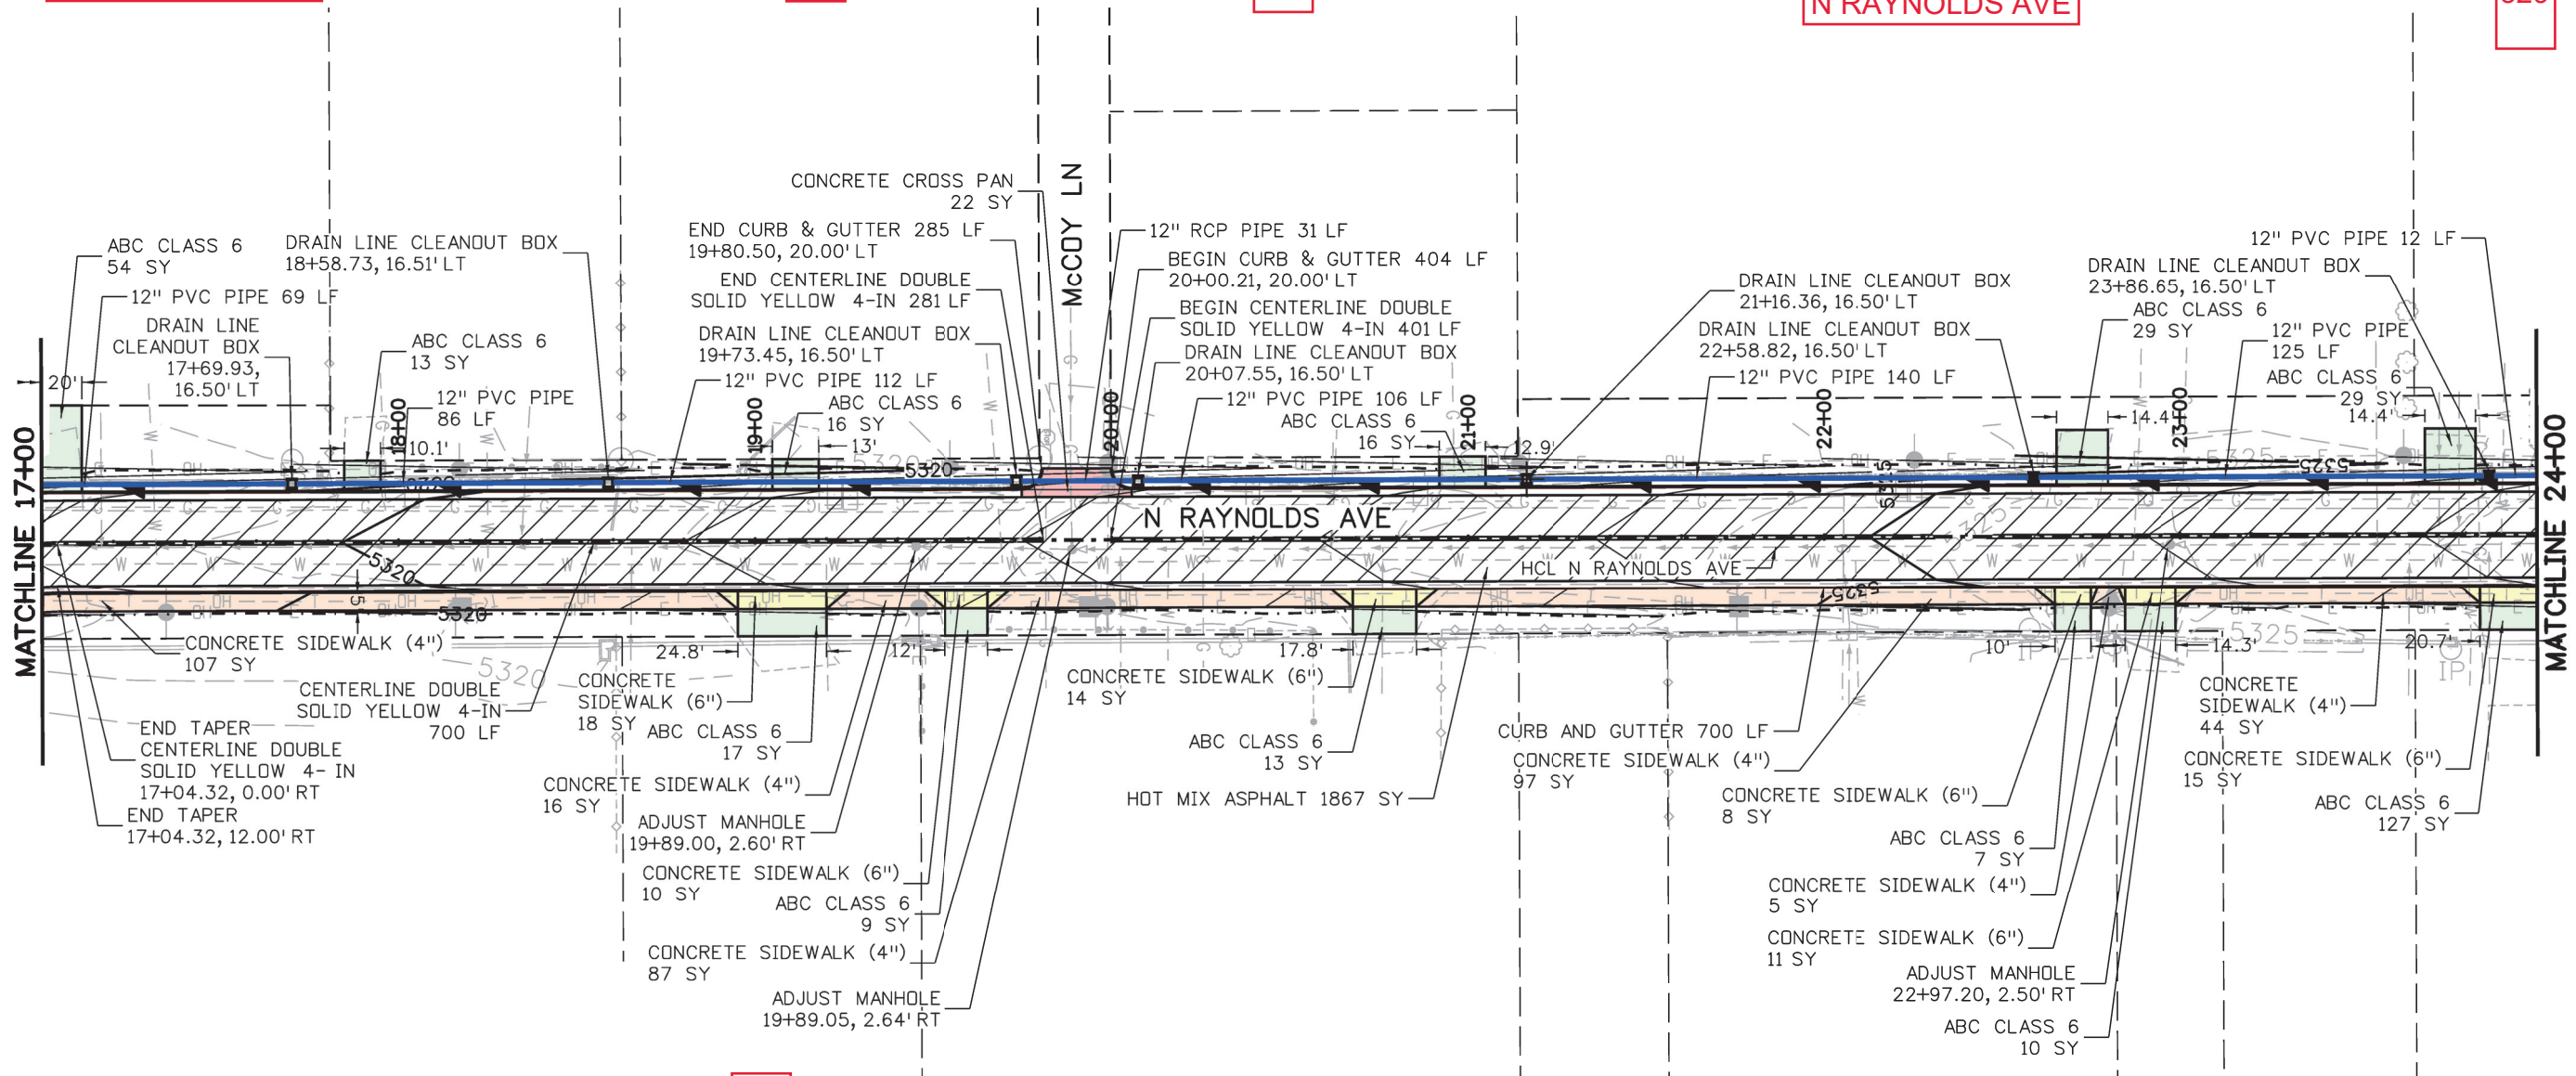

LOT 8 RAYNOLD'S SUB

300

308

LOT 12
RAYNOLD'S SUB

320

322

332

PAVING LEGEND

	HMA		ASPHALT DRIVEWAY		ROCK MULCH		PIPE
	CONCRETE CURB RAMP		CONCRETE CROSS PAN		CONCRETE SIDEWALK (6")		CURB AND GUTTER SECTION 1A
	CONCRETE SIDEWALK (4")		GRAVEL DRIVEWAY		CONCRETE DRIVEWAY		

Print Date: 2/17/2023	0000	Sheet Revisions		
File Name: PHI5DES_Plan_02.dgn		Date:	Comments	Init.
Horiz. Scale: 1:50				
Unit Information				

Sheet Revisions		
Date:	Comments	Init.





WILSON & COMPANY
5755 Mark Dabbling Blvd.
Suite 220
Colorado Springs, CO 80919
Phone: 719-520-5800
FAX: 719-520-0108

No Revisions:		N RAYNOLDS AVE ROADWAY PLAN			Project No./Code
Revised:		Designer: BHA	Structure Numbers		Project #400-94008
Void:		Detailer: DRS			Bid #19-23
		Sheet Subset: PLAN	Subset Sheets: 2 of 8		Sheet Number 30 of 76



Know what's below.
Call before you dig.

 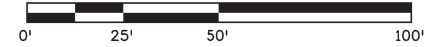

329
N RAYNOLDS AVE

335

353

355


401

449

473

477

485

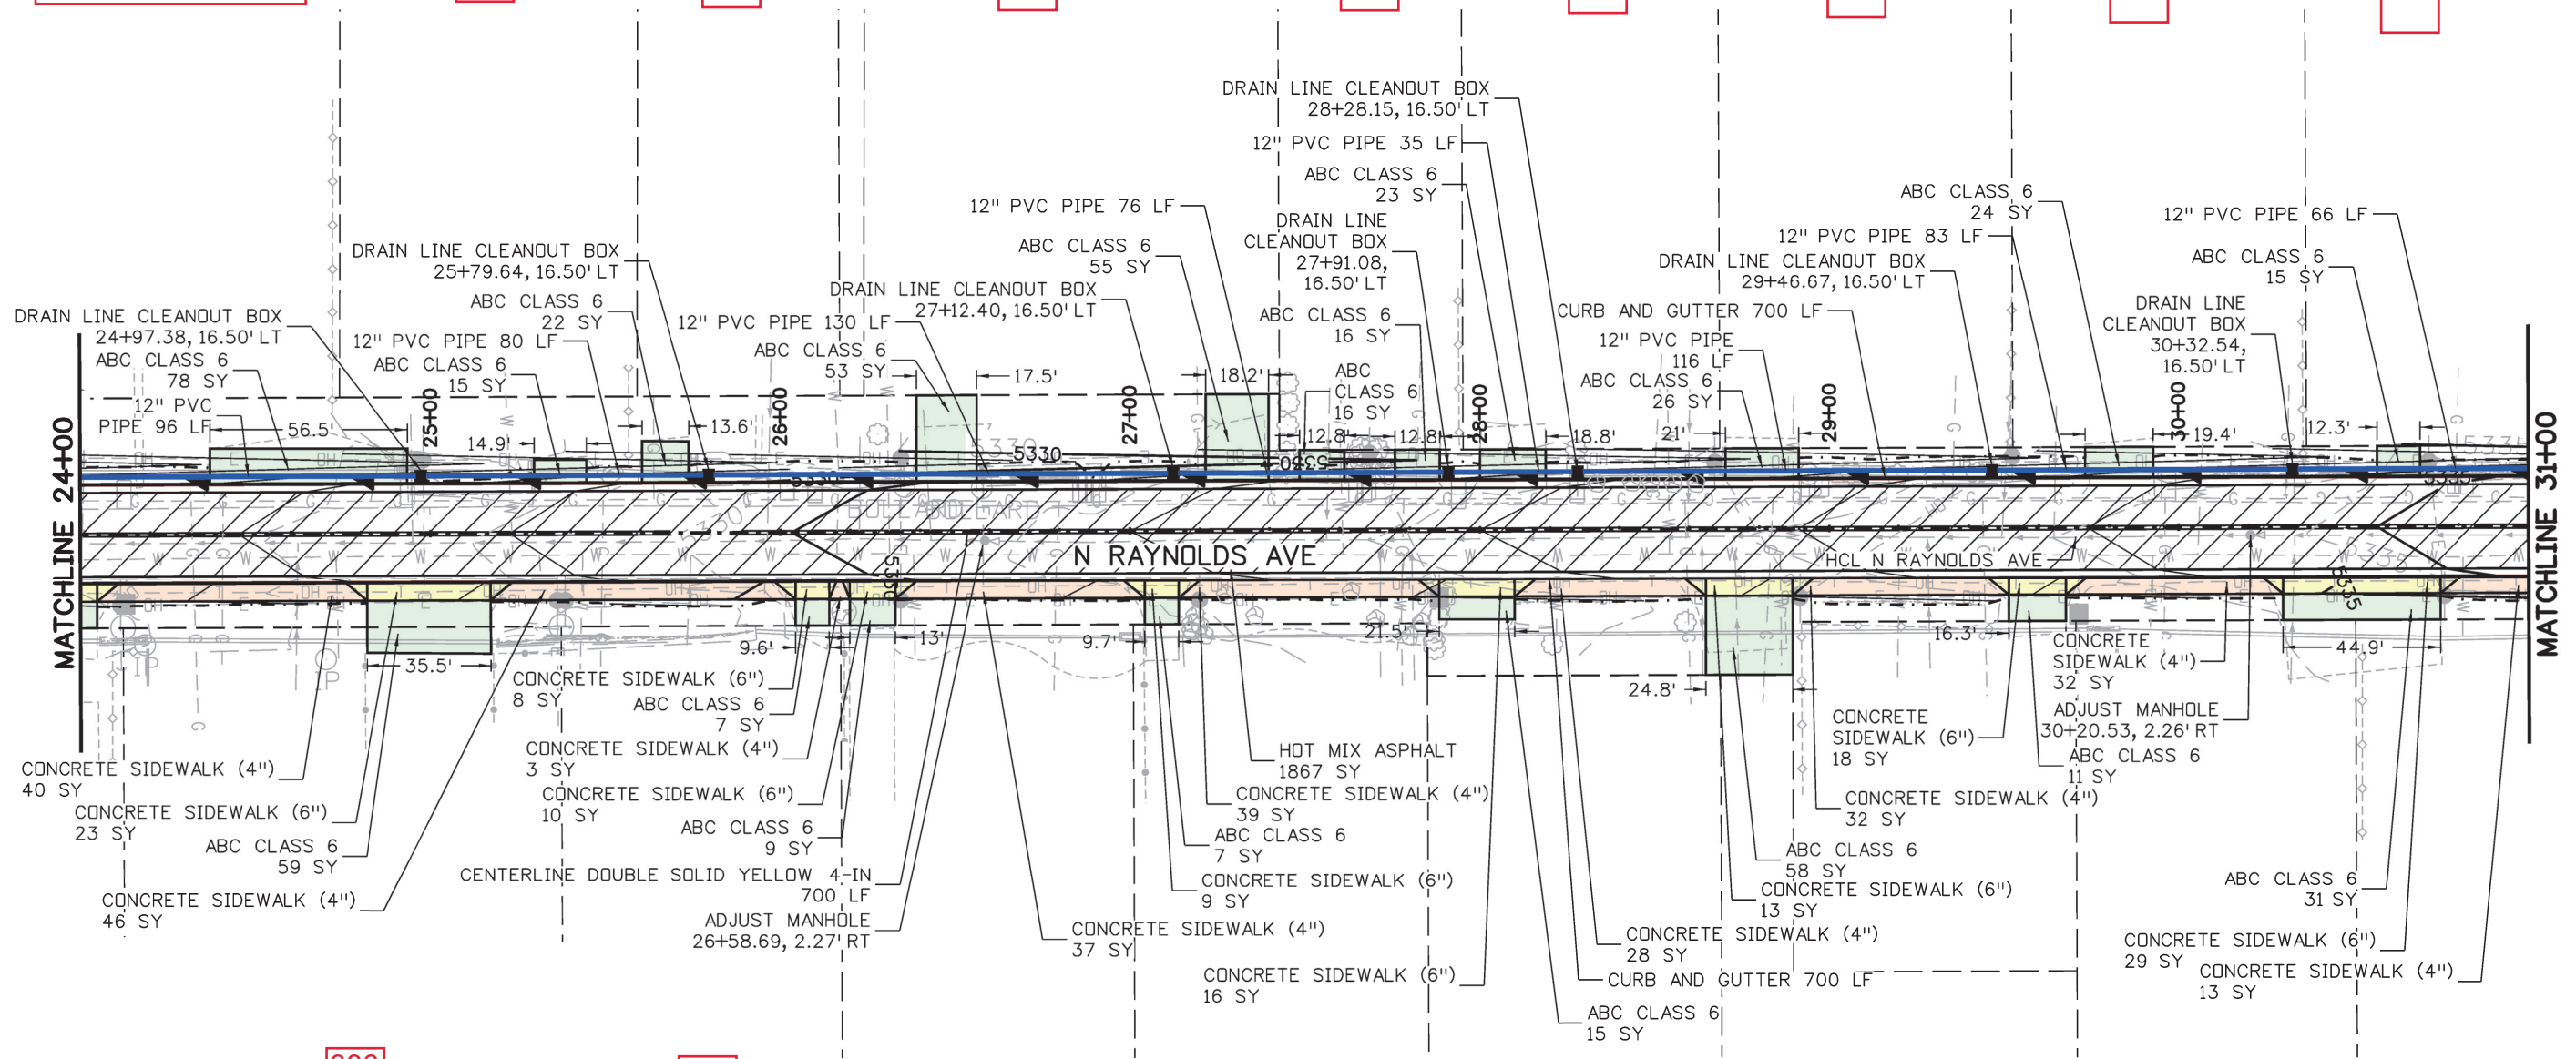

MATCHLINE 31+00

PAVING LEGEND

	HMA		ASPHALT DRIVEWAY		ROCK MULCH		PIPE
	CONCRETE CURB RAMP		CONCRETE CROSS PAN		CONCRETE SIDEWALK (6")		CURB AND GUTTER SECTION 1A
	CONCRETE SIDEWALK (4")		GRAVEL DRIVEWAY		CONCRETE DRIVEWAY		

336

348

356

400

464

470

476

480

484
N RAYNOLDS AVE

Print Date: 2/17/2023
File Name: PH15DES_Plan_03.dgn
Horiz. Scale: 1:50 Vert. Scale:
Unit Information Unit Leader

Sheet Revisions			
Date:	Comments	Init.	




WILSON & COMPANY
5755 Mark Dabbling Blvd.
Suite 220
Colorado Springs, CO 80919
Phone: 719-520-5800
FAX: 719-520-0108

	N RAYNOLDS AVE ROADWAY PLAN			Project No./Code
No Revisions:				Project #400-94008
Revised:	Designer: BHA	Structure		Bid #19-23
	Detailer: DRS	Numbers		
Void:	Sheet Subset: PLAN	Subset Sheets: 3 of 8		Sheet Number 31 of 76



Know what's below.
Call before you dig.

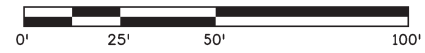

489/491
N RAYNOLDS AVE


497

2773
CHERRY STREET

517
N RAYNOLDS AVE

523
N RAYNOLDS AVE

LOT
23

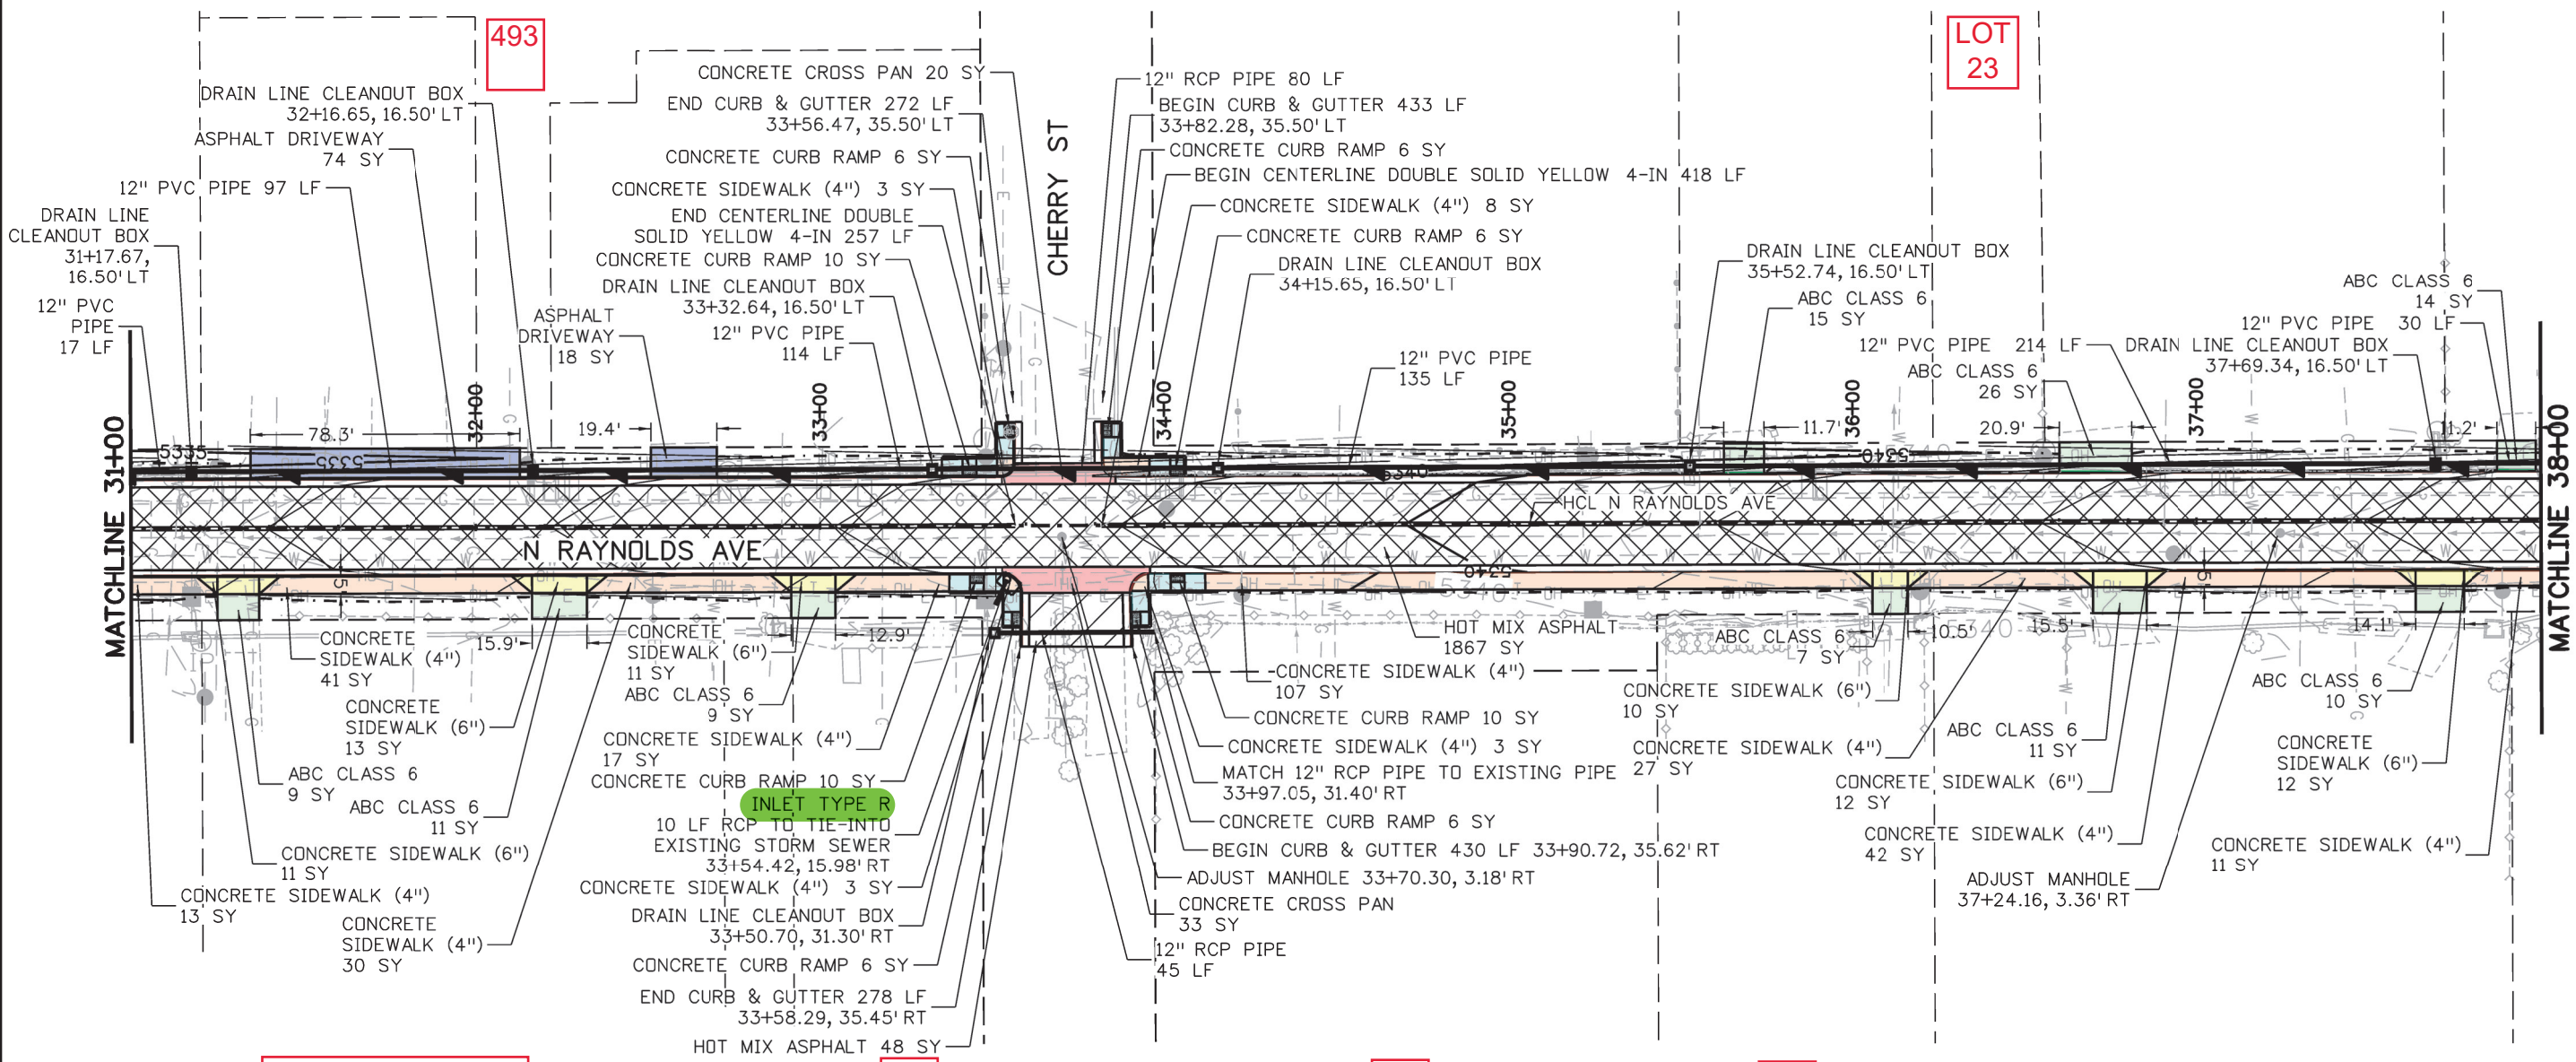

PAVING LEGEND

	HMA		ASPHALT DRIVEWAY		ROCK MULCH		PIPE
	CONCRETE CURB RAMP		CONCRETE CROSS PAN		CONCRETE SIDEWALK (6")		CURB AND GUTTER SECTION 1A
	CONCRETE SIDEWALK (4")		GRAVEL DRIVEWAY		CONCRETE DRIVEWAY		

492
N RAYNOLDS AVE

496

508

516

528
N RAYNOLDS AVE

Print Date: 2/21/2023
File Name: PH15DES_Plan_04.dgn
Horiz. Scale: 1:50 Vert. Scale:
Unit Information Unit Leader

Sheet Revisions			
Date:	Comments	Init.	




WILSON & COMPANY
5755 Mark Dabbling Blvd.
Suite 220
Colorado Springs, CO 80919
Phone: 719-520-5800
FAX: 719-520-0108

No Revisions:		N RAYNOLDS AVE ROADWAY PLAN			Project No./Code
Revised:		Designer: BHA	Structure Numbers		Project #400-94008
Void:		Detailer: DRS			Bid #19-23
		Sheet Subset: PLAN	Subset Sheets: 4 of 8		Sheet Number 32 of 76

J:\Fedda 1:14:12 PM pw:\wils-pw.bentley.com\wils-pw\Documents\8100-TRN\City of Canon City, CO\19-100-015-00\01500\Phase_15\Design\Drawings\PHI5DES_Plan_05.dgn



FIELD MODIFY TO ACCOMMODATE FLOOD IRRIGATION FOR WEST PORTION OF PROPERTY 2 LOCATIONS

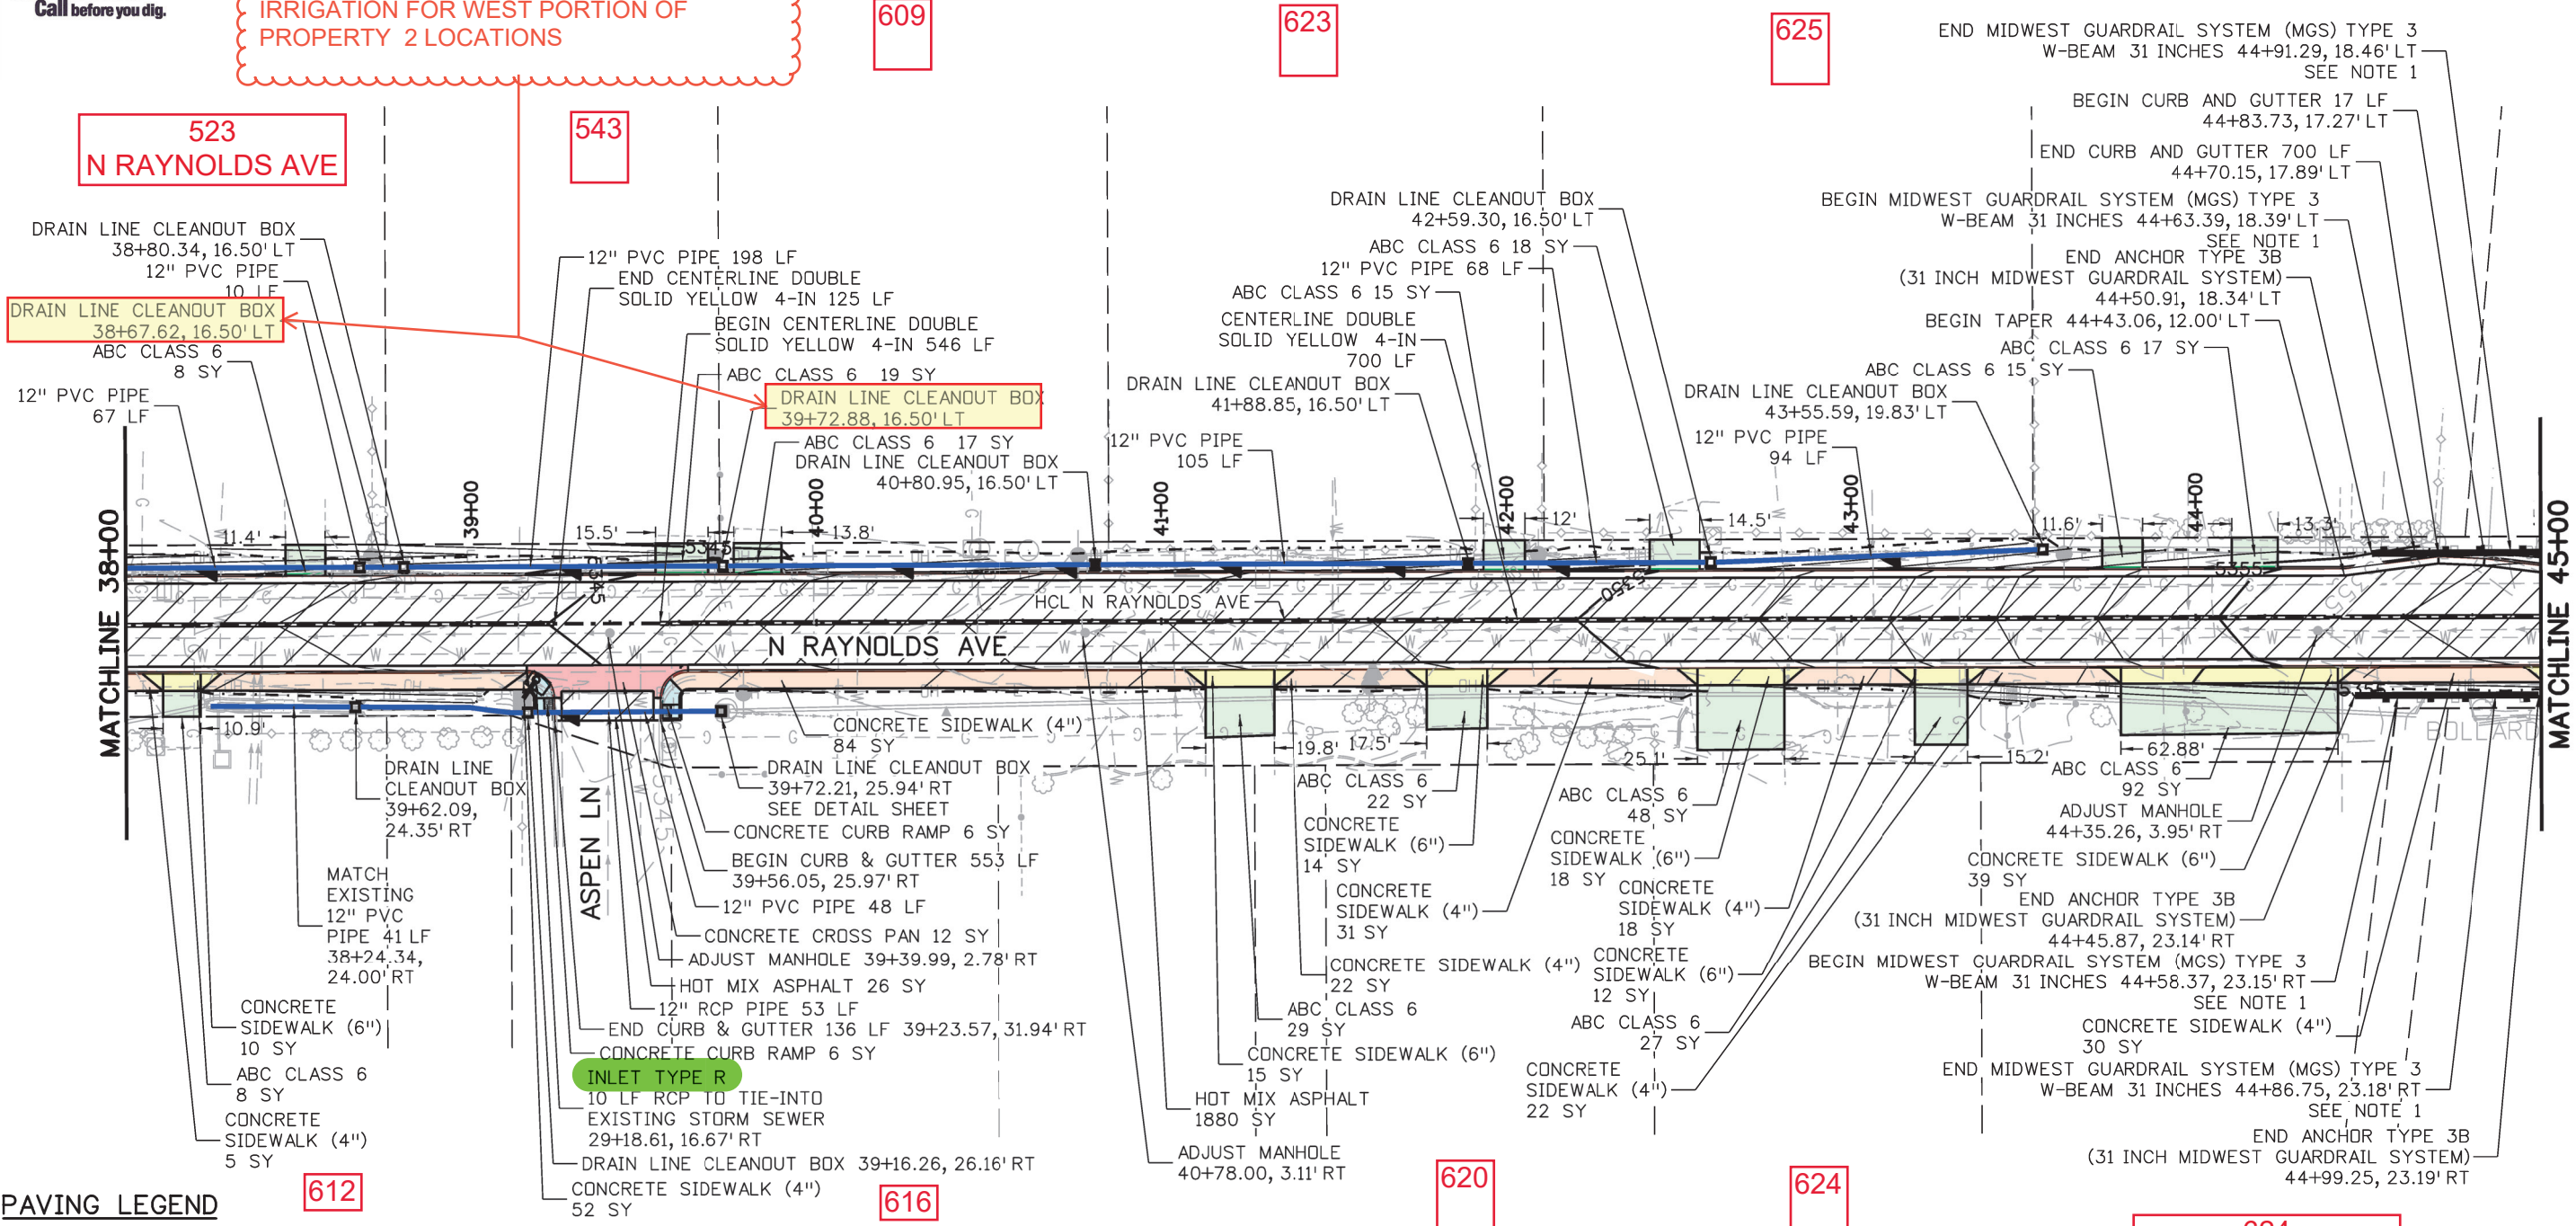

PAVING LEGEND

	HMA		ASPHALT DRIVEWAY		ROCK MULCH
	CONCRETE CURB RAMP		CONCRETE CROSS PAN		CONCRETE SIDEWALK (6")
	CONCRETE SIDEWALK (4")		GRAVEL DRIVEWAY		CONCRETE DRIVEWAY

NOTES:

1. ATTACH GUARDRAIL TO BOX CULVERT, SEE CDOT STANDARD DRAWINGS M-606-1 FOR INSTALLATION.

Print Date: 2/21/2023
File Name: PHI5DES_Plan_05.dgn
Horiz. Scale: 1:50 Vert. Scale:
Unit Information Unit Leader

Sheet Revisions		
Date:	Comments	Init.




WILSON & COMPANY
5755 Mark Dabbling Blvd.
Suite 220
Colorado Springs, CO 80919
Phone: 719-520-5800
FAX: 719-520-0108

No Revisions:		N RAYNOLDS AVE ROADWAY PLAN		Project No./Code	
Revised:				Project #400-94008	
Void:		Designer: BHA	Structure Numbers	Bid #19-23	
		Detuiler: DRS		Sheet Number 33 of 76	
		Sheet Subset: PLAN	Subset Sheets: 5 of 8		

PRELIMINARY - NOT FOR CONSTRUCTION



Know what's below.
Call before you dig.

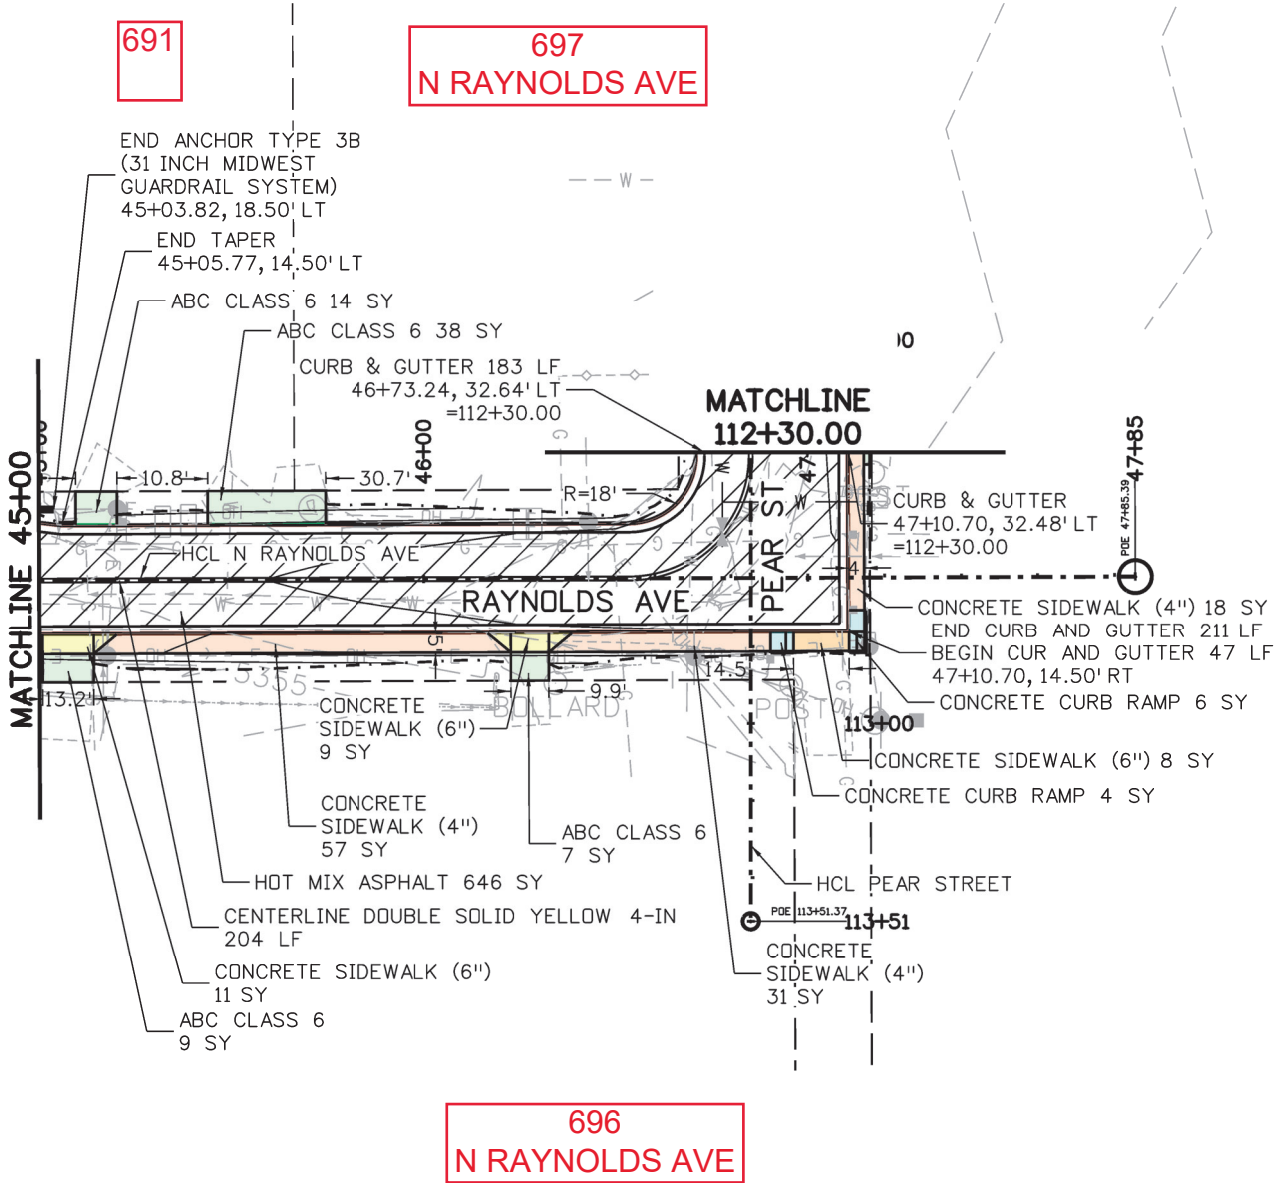

PAVING LEGEND

	HMA		ASPHALT DRIVEWAY		ROCK MULCH		PIPE
	CONCRETE CURB RAMP		CONCRETE CROSS PAN		CONCRETE SIDEWALK (6")		CURB AND GUTTER SECTION 1A
	CONCRETE SIDEWALK (4")		GRAVEL DRIVEWAY		CONCRETE DRIVEWAY		


Print Date: 2/17/2023	0000	Sheet Revisions				N RAYNOLDS AVE ROADWAY PLAN			Project No./Code	
File Name: PH15DES_Plan_06.dgn		Date:	Comments	Init.					Project #400-94008	
Horiz. Scale: 1:50 Vert. Scale:						No Revisions:	Designer:	BHA	Structure	Bid #19-23
Unit Information Unit Leader							Detailer:	DRS	Numbers	
					 5755 Mark Dabbling Blvd. Suite 220 Colorado Springs, CO 80919 Phone: 719-520-5800 FAX: 719-520-0108	Revised:	Sheet Subset:	PLAN	Subset Sheets: 6 of 8	Sheet Number 34 of 76
						Void:				



Know what's below.
Call before you dig.

LOT 4
FRUITLAND SUB

LOT 3
FRUITLAND SUB

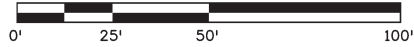

701
FIELD AVE

MATCHLINE
202+00
=50' LT

MATCHLINE 112+30

697
N RAYNOLDS AVE

696
FIELD AVE

2706
PEAR ST

2708
PEAR ST

2712
PEAR ST

PAVING LEGEND

	HMA		ASPHALT DRIVEWAY		ROCK MULCH		PIPE
	CONCRETE CURB RAMP		CONCRETE CROSS PAN		CONCRETE SIDEWALK (6")		CURB AND GUTTER SECTION 1A
	CONCRETE SIDEWALK (4")		GRAVEL DRIVEWAY		CONCRETE DRIVEWAY		

Print Date: 2/17/2023
File Name: PH15DES_Plan_07.dgn
Horiz. Scale: 1:50 Vert. Scale:
Unit Information Unit Leader

Sheet Revisions			
Date:	Comments	Init.	




WILSON & COMPANY
5755 Mark Dabbling Blvd.
Suite 220
Colorado Springs, CO 80919
Phone: 719-520-5800
FAX: 719-520-0108

N RAYNOLDS AVE ROADWAY PLAN				Project No./Code
No Revisions:				Project #400-94008
Revised:	Designer: JAS	Structure Numbers		Bid #19-23
Void:	Detailer: DRS	Sheet Subset: PLAN	Subset Sheets: 7 of 8	Sheet Number 35 of 76




Know what's below.
Call before you dig.

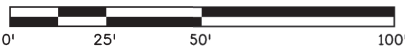

701
FIELD AVE

LOT 1
BLOCK 4, PARK CENTER

CENTRAL AVE

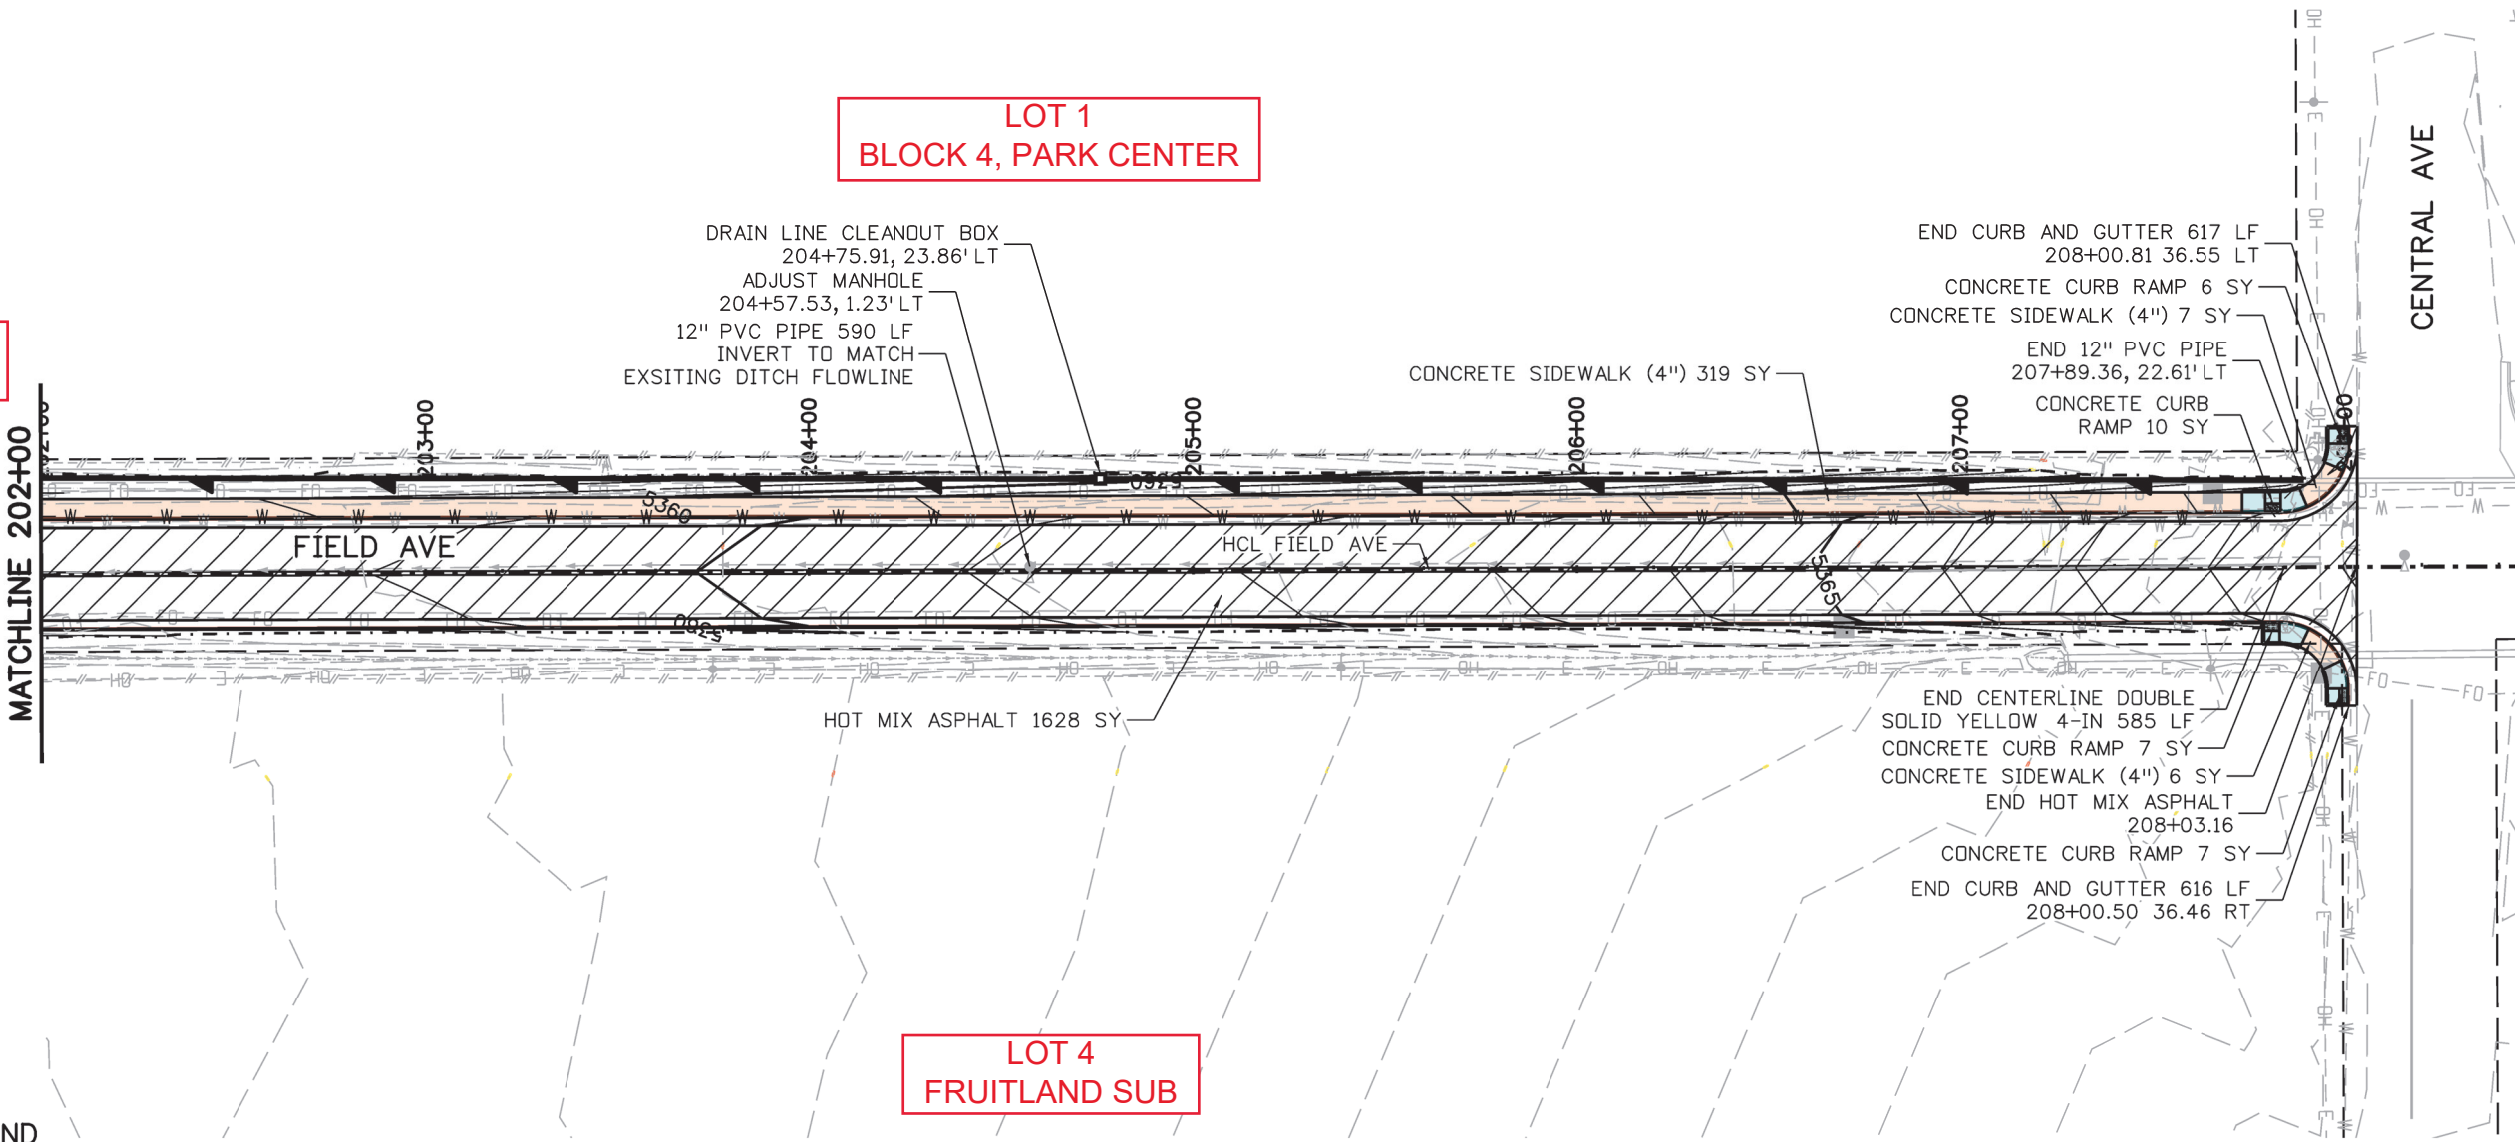

PAVING LEGEND

	HMA		ASPHALT DRIVEWAY		ROCK MULCH		PIPE
	CONCRETE CURB RAMP		CONCRETE CROSS PAN		CONCRETE SIDEWALK (6")		CURB AND GUTTER SECTION 1A
	CONCRETE SIDEWALK (4")		GRAVEL DRIVEWAY		CONCRETE DRIVEWAY		

LOT 4
FRUITLAND SUB

Print Date: 2/17/2023
File Name: PHI5DES_Plan_08.dgn
Horiz. Scale: 1:50 Vert. Scale:
Unit Information Unit Leader

Sheet Revisions			
Date:	Comments	Init.	



WILSON & COMPANY
5755 Mark Dabbling Blvd.
Suite 220
Colorado Springs, CO 80919
Phone: 719-520-5800
FAX: 719-520-0108

N RAYNOLDS AVE ROADWAY PLAN				Project No./Code
No Revisions:	Designer: JAS	Structure Numbers		Project #400-94008
Revised:	Detuiler: DRS			Bid #19-23
Void:	Sheet Subset: PLAN	Subset Sheets: 8 of 8		Sheet Number 36 of 76