


Cañon City Clock Tower Plaza

Cañon City, Colorado
June 6th, 2023




PROCESS TO DATE

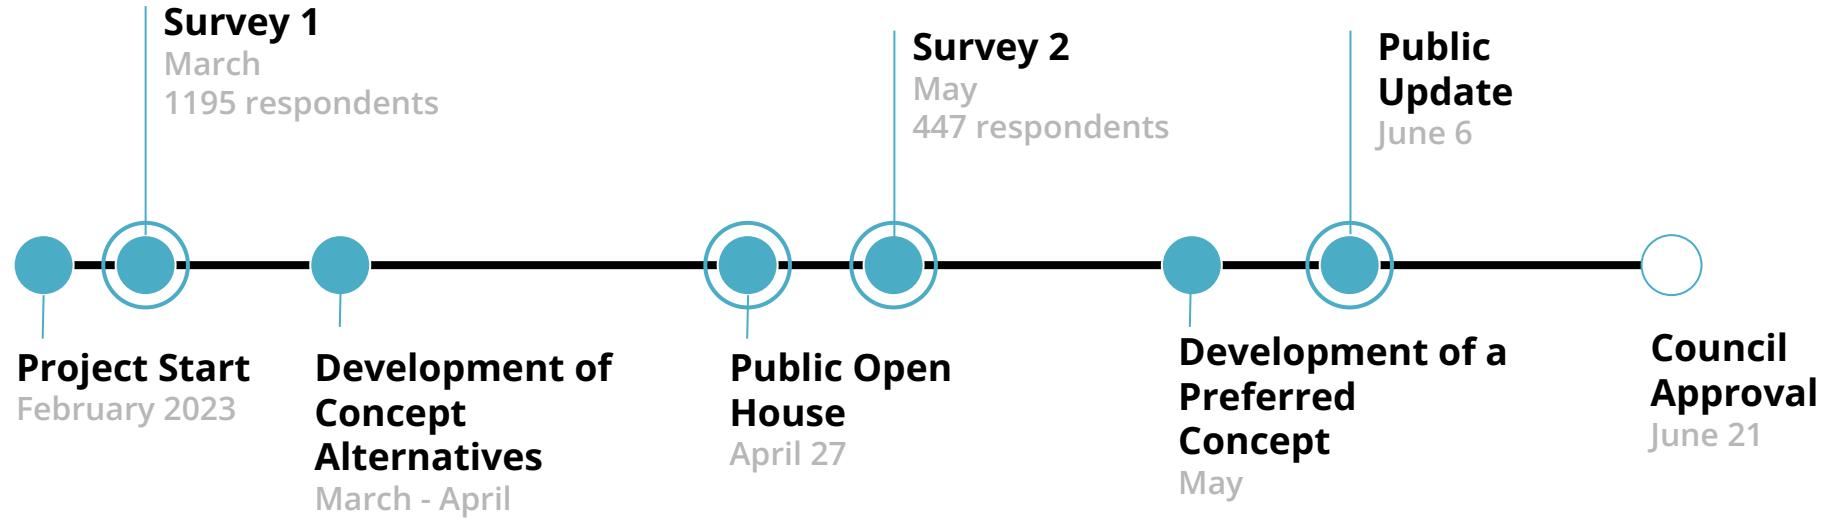

CONCEPT OPTIONS RECAP

City Heritage

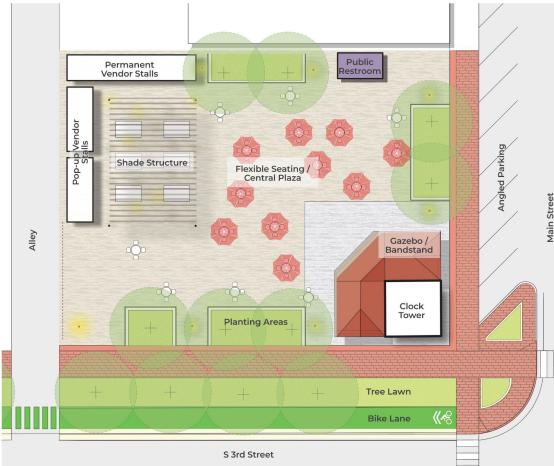

Community Green



Cañon Square




What We Heard

CITY HERITAGE

Top Likes


- Use of materials reflective of historic Cañon City and/or the local landscape
- Large open plaza space
- String lighting
- Elevated deck with open sided shade structure
- Curbed planters to define the plaza from Main St & 3rd St
- Cooling water feature & seating
- Public restroom

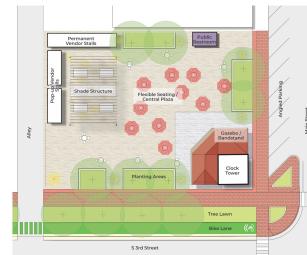

COMMUNITY GREEN

Top Dislikes

- Irregular, contemporary organization and layout
- Use of synthetic turf
- Gathering lawn
- Iconic light columns
- Colorful and/or animated lighting of Clock Tower

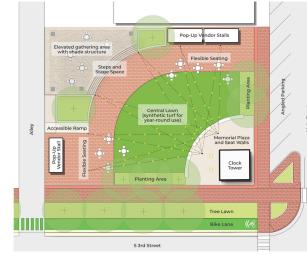

CAÑON SQUARE



Feedback widely favored a combination of 'City Heritage' and 'Community Green'


Preferred Concept

Site Plan



Main Street

3rd Street

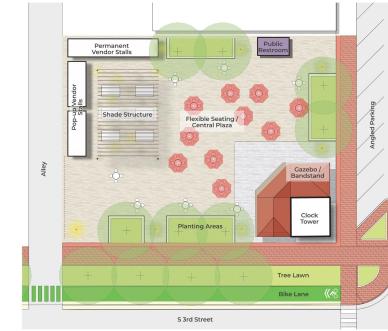

CITY HERITAGE



COMMUNITY GREEN




CAÑON SQUARE

LIVABLE
CITIES STUDIO




Preferred Concept

Spaces

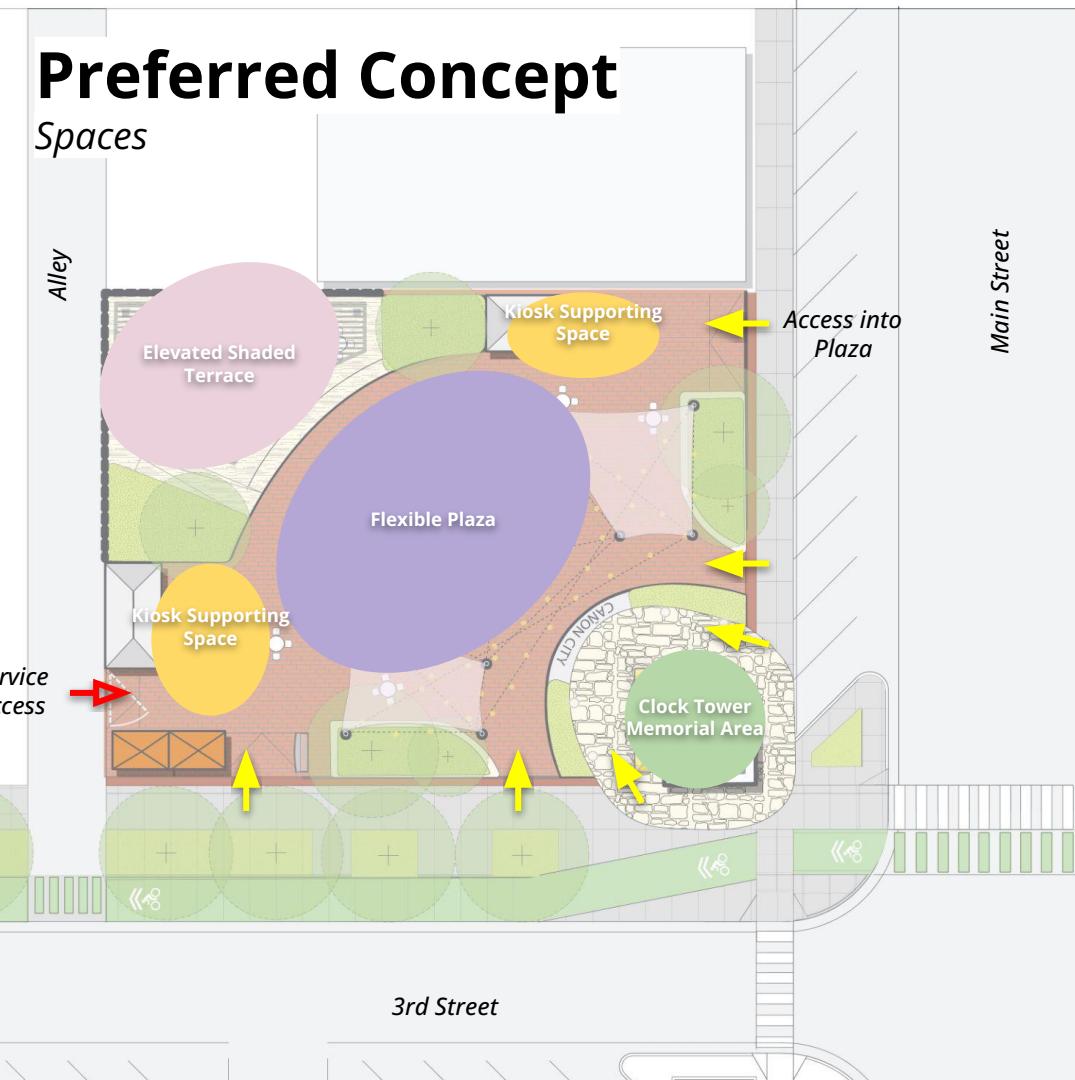


Preferred Concept

Elements

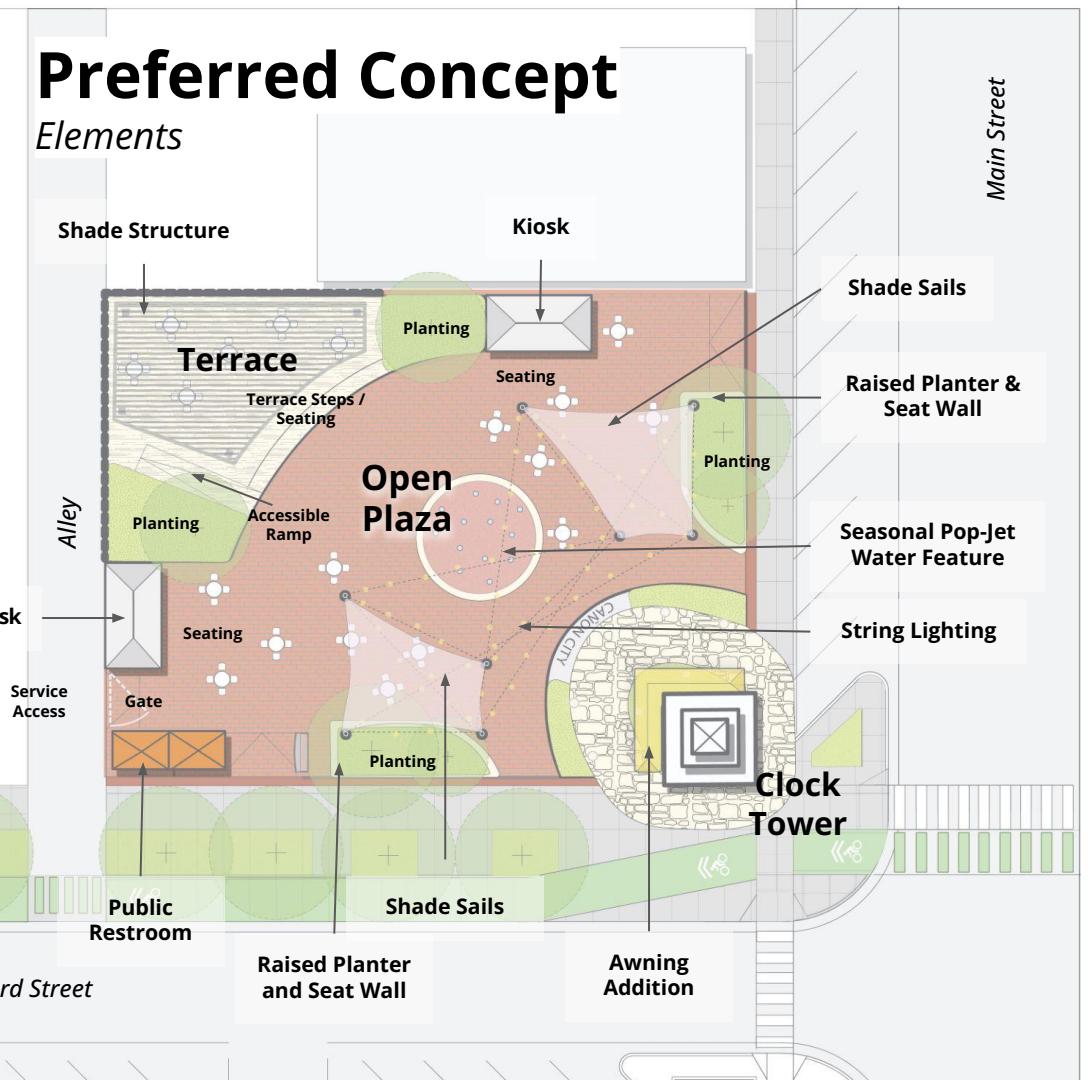

Preferred Concept

Place & Identity

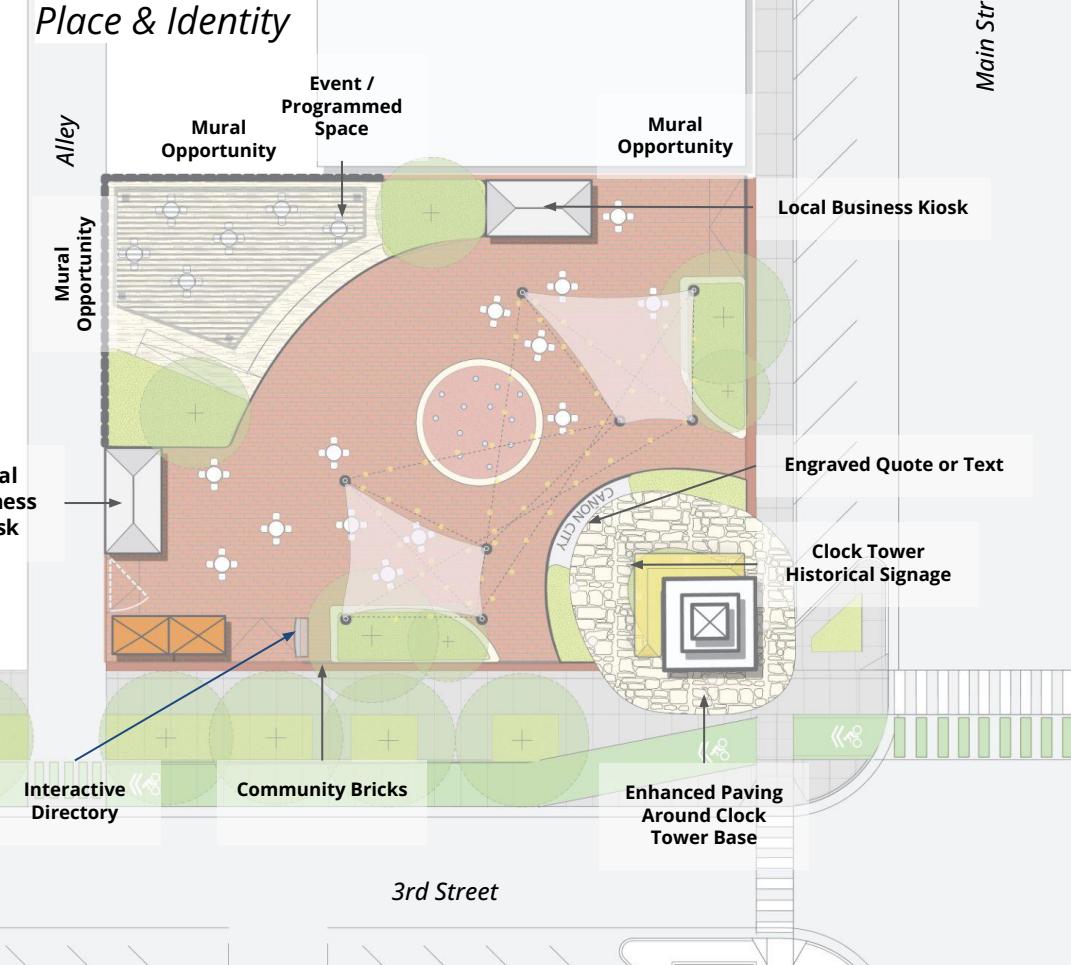

Main Street



Formalizing the Clock Tower as a public space



Interactive Directory + Bulletin Board



Community Member Engraved Bricks



Engraving





Natural Materials connect to Place




Clock Tower Historical Signage

Preferred Concept


Materials

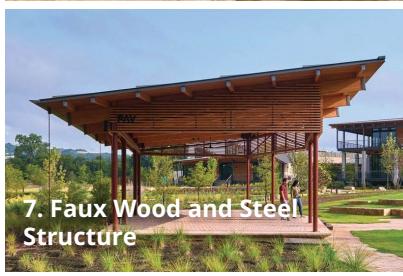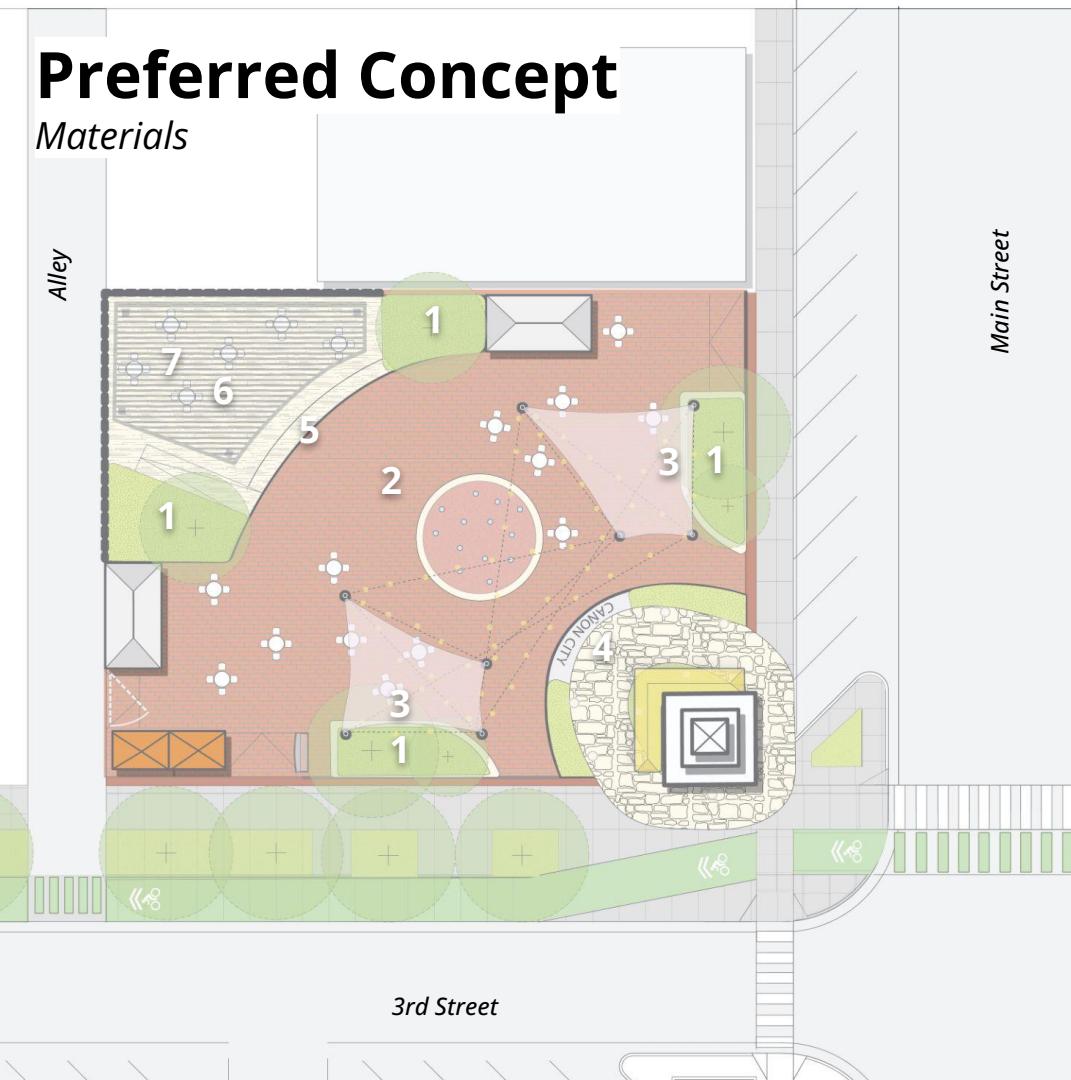

Parking Offset

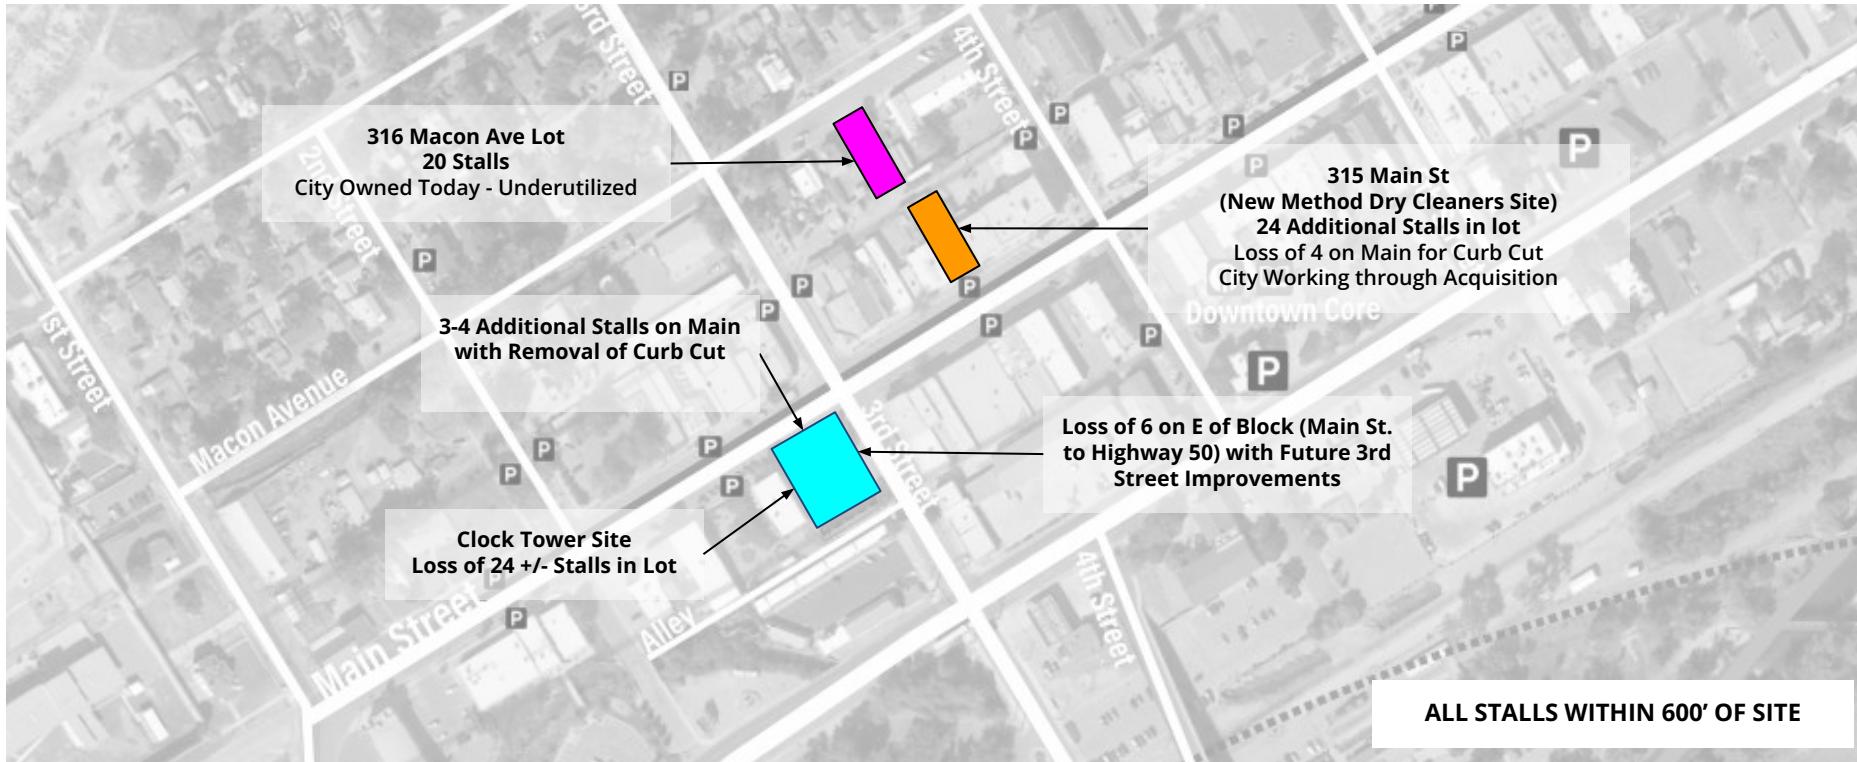


316 Macon Ave. and 315 Main St.

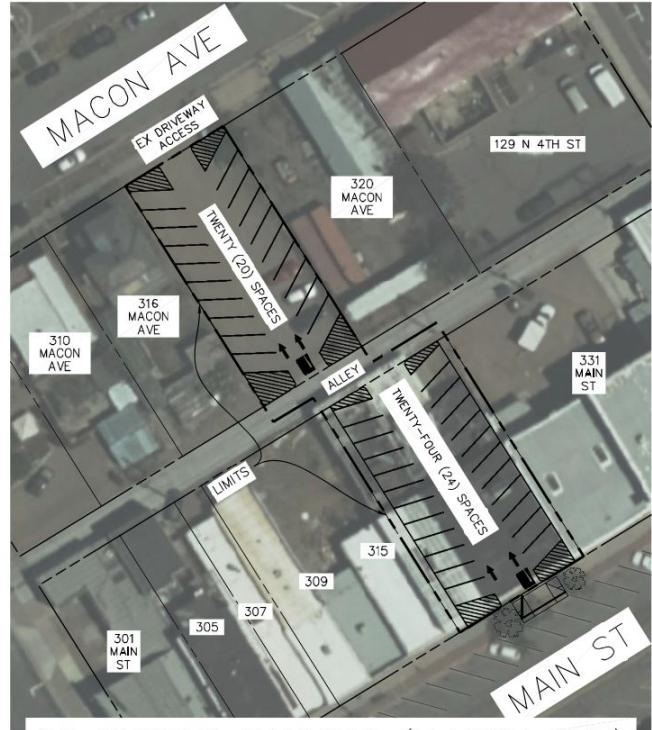

60 DEGREE PARKING (MACON AVE)
75 DEGREE PARKING (MAIN ST)

40 20 0 40

SCALE ON 11x17: 1" = 40'

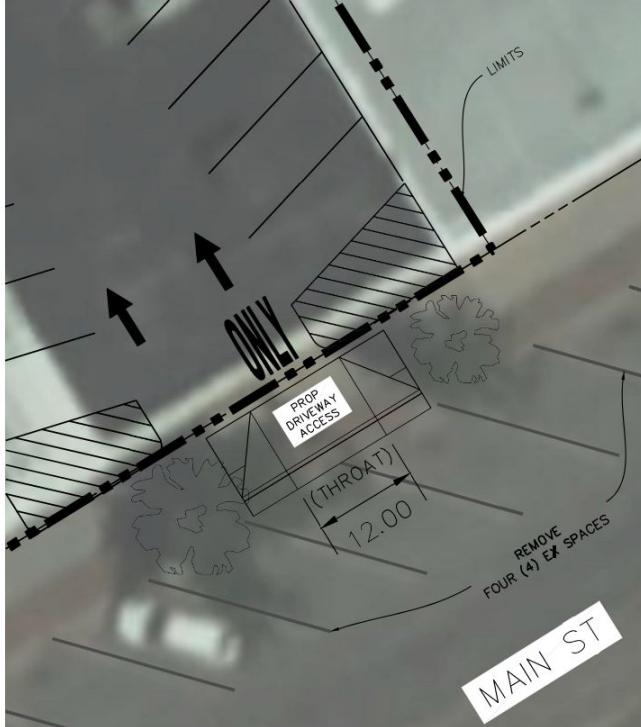

PROP DRIVEWAY ACCESS

10 5 0 10

SCALE ON 11x17: 1" = 10'

DRAWING NO. 1 OF 1	NEW METHOD LAUNDRY
DRIVEWAY: CLEANS	PARKING LOT PLAN
DISCHARGE: CLEANS	ALTERNATIVE FOUR
CHODD IN: LANCASTER	11 X 17 PLAN
DATE: 02-12-2021	100-100
BID #:	PROJECT #:
ENGINEERING DEPARTMENT	
CITY OF CANON CITY	
DATE: 02-12-2021	100-100

LIVABLE
CITIES STUDIO



Next Steps

June 21st	Joint Planning / Council Concept Submission
July / August '23	50% Landscape Plans Submittal to City
TBD	Final Design + Construction With Future 3rd Street Project